




LOCATION PLAN
SCALE 1:1250

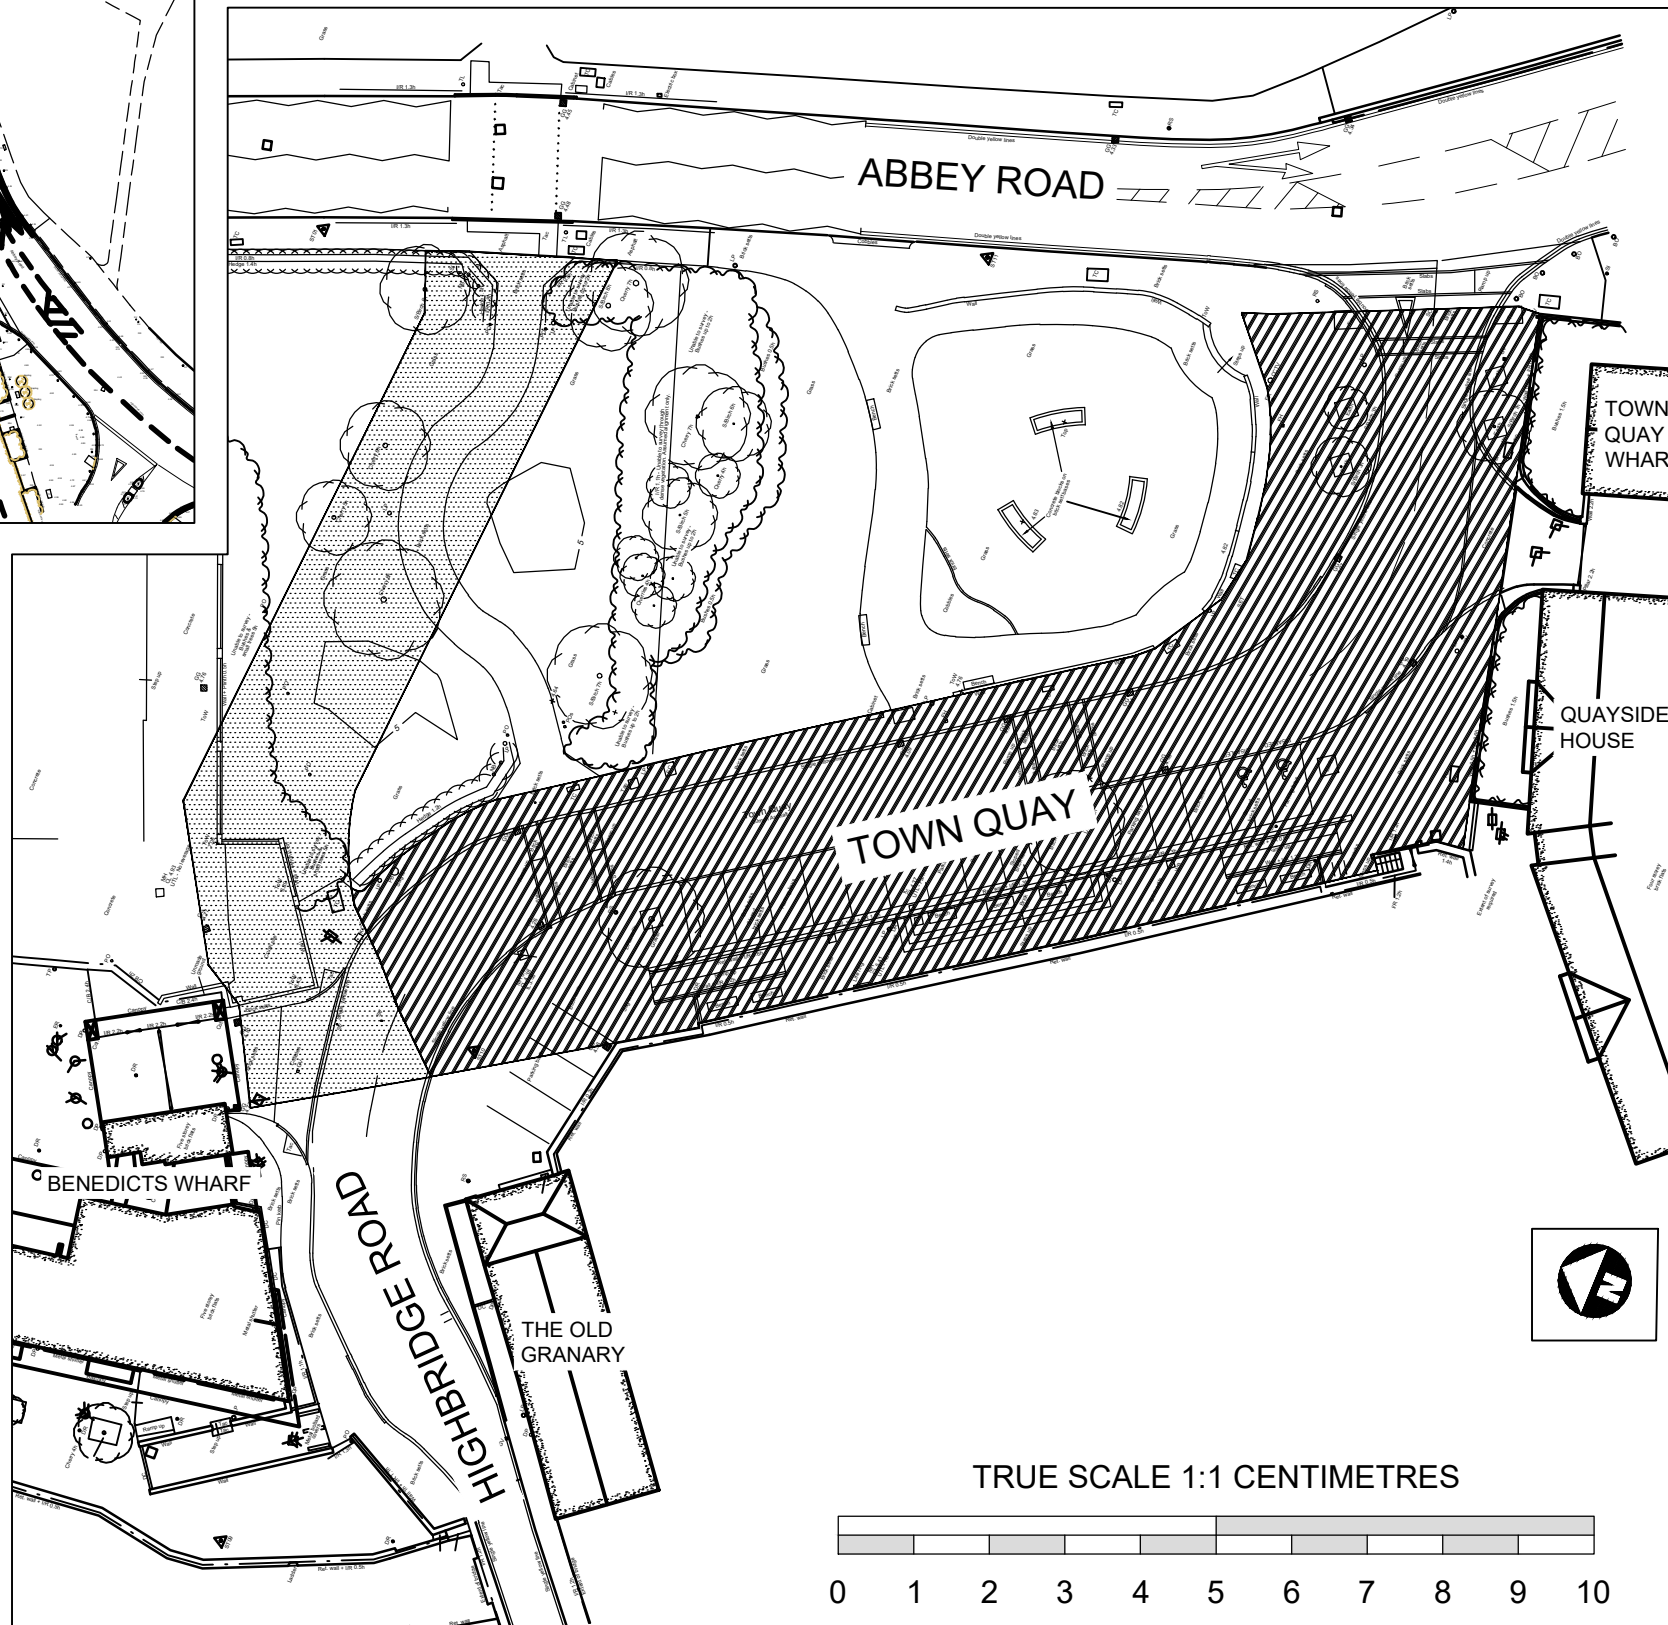

KEY

-  HIGHWAY TO BE STOPPED UP
-  PROPOSED HIGHWAY

TRUE SCALE 1:1 CENTIMETRES



Revision	A STOPPING UP ORDER APPLICATION			BQ	08/10/21
	Description			Checked By	Date
Checked Prelim Issue		Checked Condoc Issue			
Author	Manager	Author	Manager		
****	****	****	****		
Date	Date	Date	Date		
//**	**/**/**	**/**/**	**/**/**		

PRELIMINARY DOCUMENT ISSUE

Title	Stopping Up Order Town Quay, Barking				
Site	Town Quay, Barking				
Drg.	WH190S/21/15.201				
Date	04/10/21	Rev	A		
Drawn	RV	Scale	1:500 @A3		



The Weston Group Business Centre,
Parsonage Road, Takeley, Essex. CM22 6PU.
T: 01279 873333

E: info@weston-homes.com