


LOCATION PLAN SHOWING FORMER LAYOUT

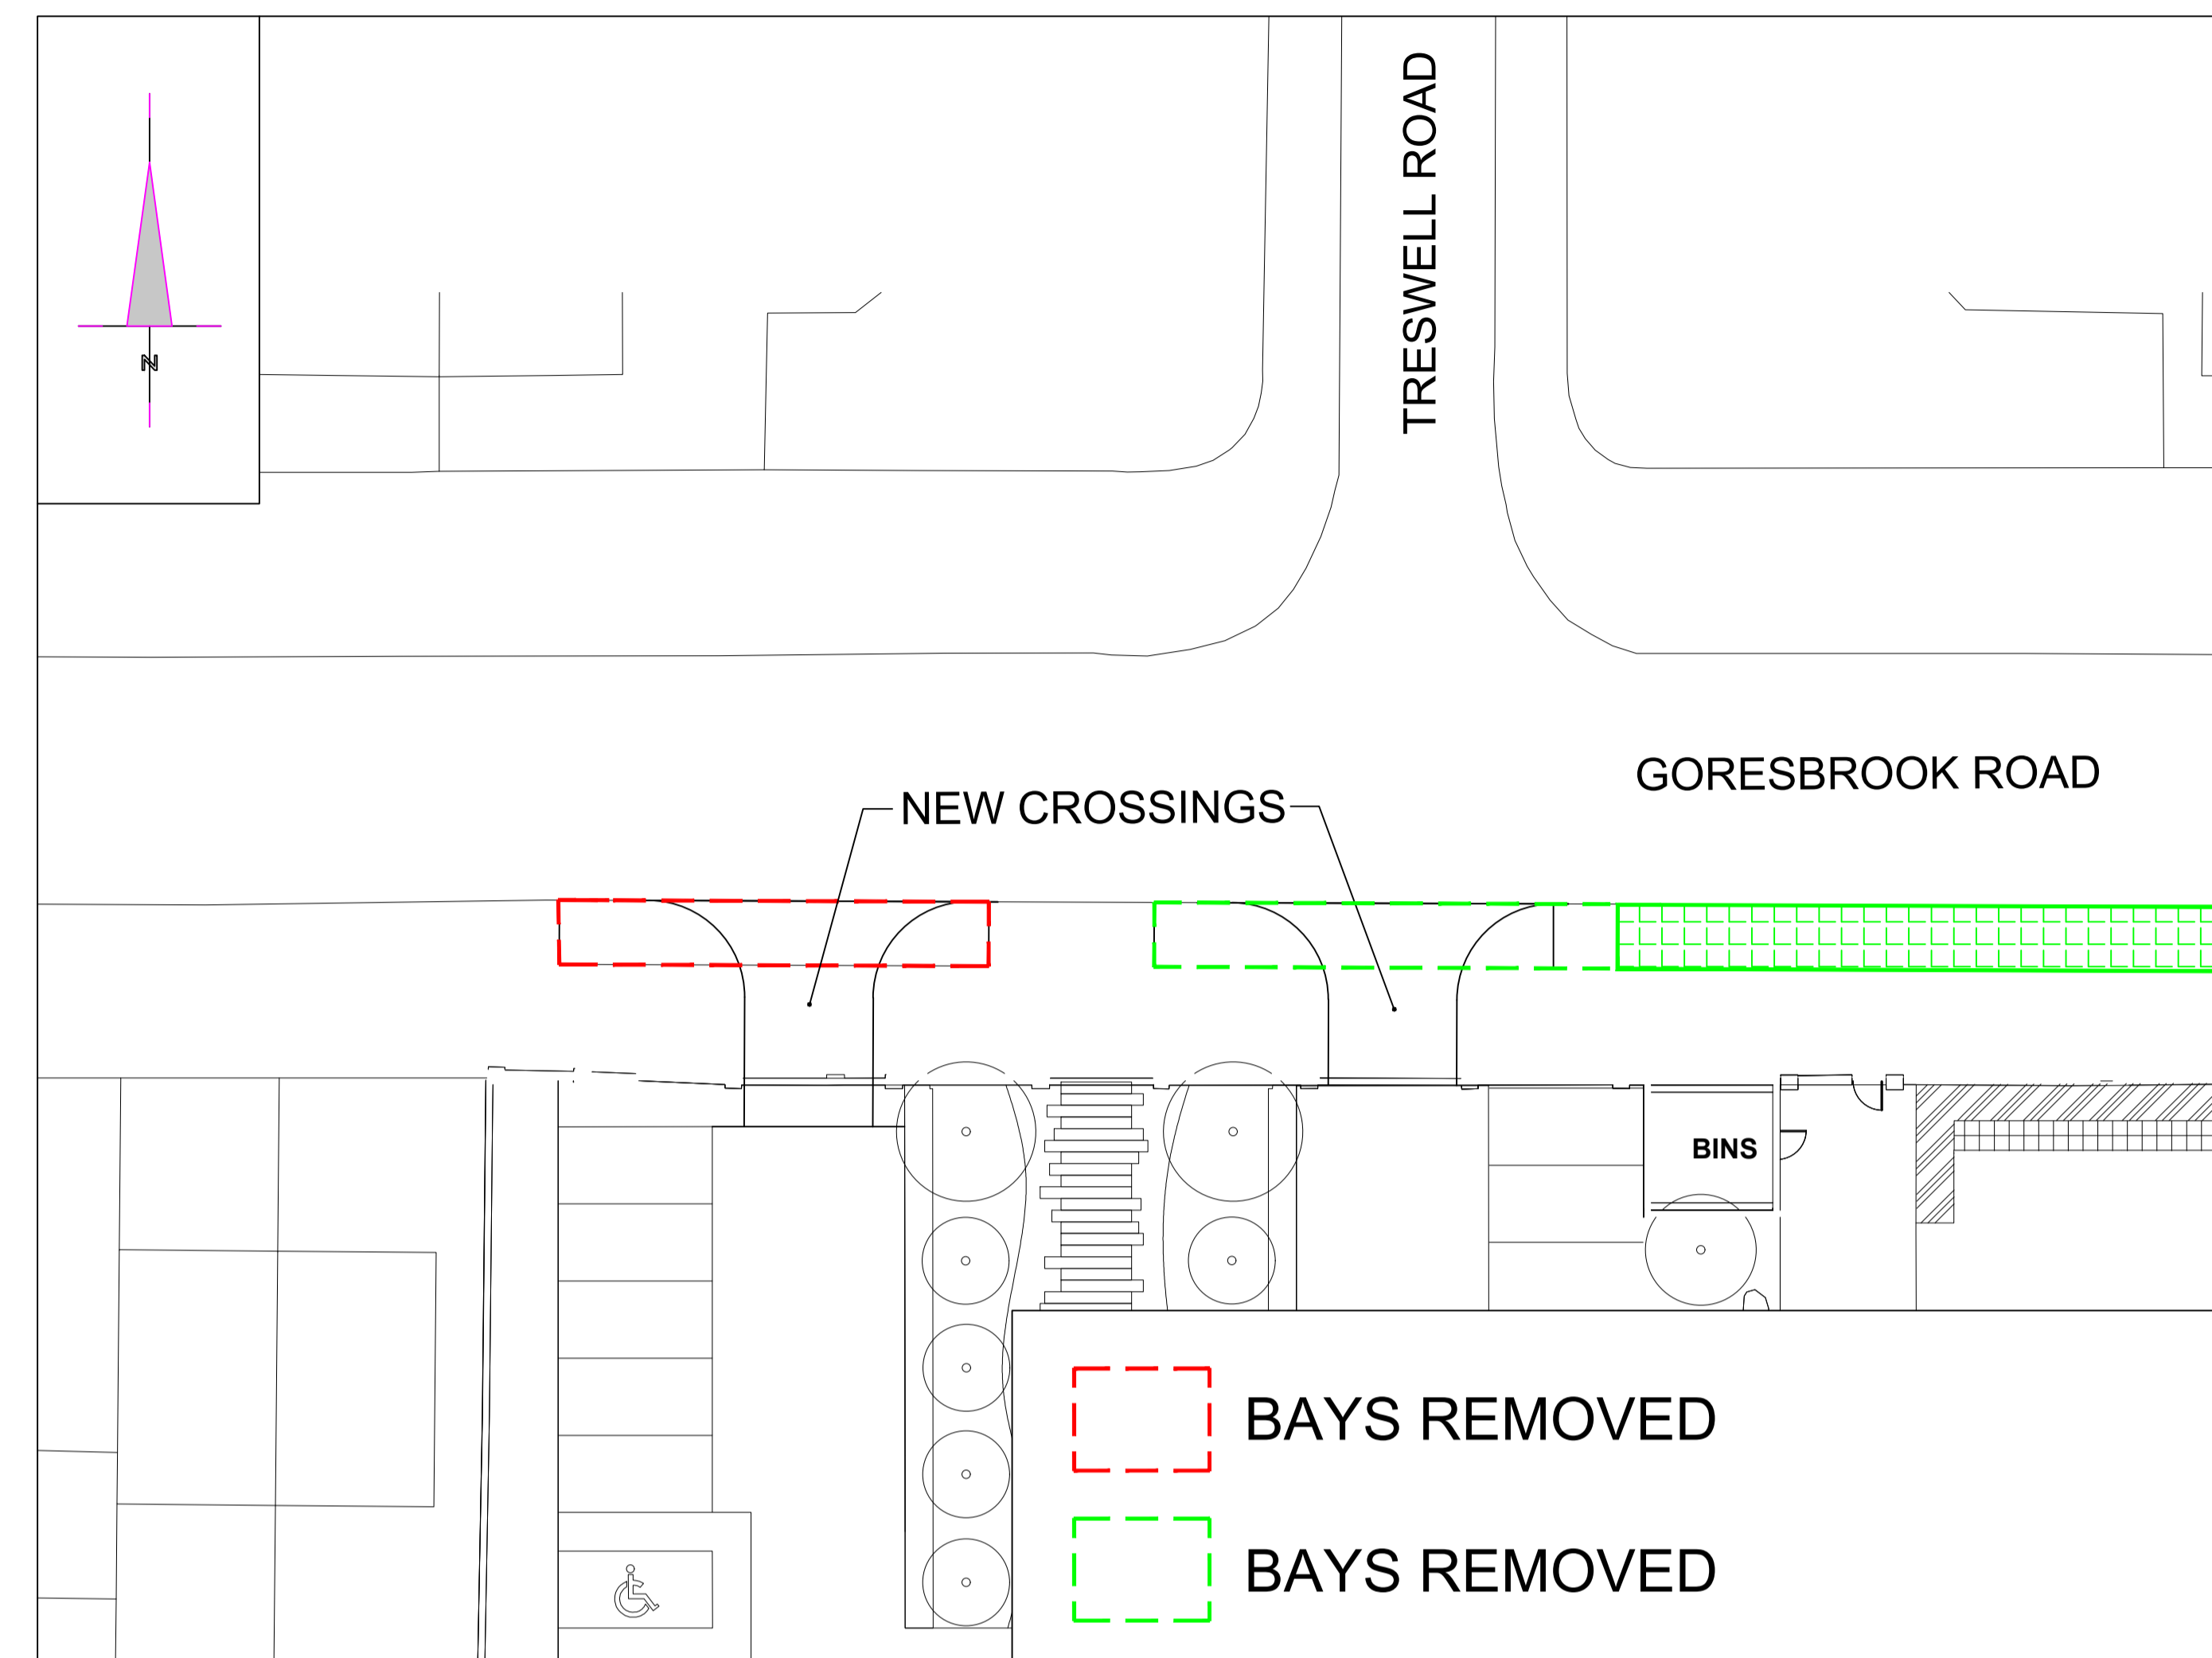

LOCATION PLAN SHOWING EXISTING LAYOUT

Rev.	Amendment	Date



WORKING ON BEHALF OF
THE LONDON BOROUGH OF BARKING & DAGENHAM
9th FLOOR MARITIME HOUSE
BARKING, ESSEX, IG11 8HG
www.befirst.london

Scheme
SACRED HEART

Title
**VEHICULAR CROSSING
AND PARKING BAY
AMENDMENTS**

Drawn R WYBROW	Checked
Scale VARIES	Date NOV 2022

Job No. BF 0031	Drawing No. 0031_CE004
---------------------------	----------------------------------