

- NOTES**
- All dimensions are in metres unless otherwise stated.
 - Do not scale from this drawing.
 - Drawing to be printed in colour.
 - All signs and road markings to be in accordance with the current Traffic Signs Regulations and General Directions (TSRGD) 2016.
 - All setting out to be agreed on site with the Site Engineer.
 - All signs and signal heads to have vertical clearance of 2.3m from footway surface and horizontal clearance of 0.45m from edge of carriageway.
 - The Contractor to be responsible for establishing the position and status of all statutory utility apparatus prior to commencing of excavation works.
 - Extra care shall be taken when working near trees. Tree Protection Zone to be observed in accordance with Figure 1 in NJUG Volume 4.
 - This drawing is to be read in conjunction with all drawing series
 - The contractor shall comply with manual handling regulations 1992 as amended in 2004.
 - The location of all bus infrastructure is to be agreed with London Buses
 - This design is based on the topographical survey undertaken in July 2024.

- KEY**
- Proposed Road Markings
 - Proposed Yellow Road Markings
 - Proposed Sign on New Post
 - Proposed Sign on Existing Post
 - Proposed Kerb

P05	07.11.25	DESIGN UPDATES	ZP	CT	CT	AB
P04	24.01.25	UPDATES FROM RSA COMMENTS	DK	AN	CT	AB
P03	24.01.25	DESIGN AMENDED WITH TOPO SURVEY	DM	AN	CT	AB
P02	NOV 23	SECOND ISSUE WITH MINOR REVISION	EK	AS	AC	AB
P01	OCT 23	FIRST ISSUE	EK	AS	AC	AB
Rev	Rev. Date	Purpose of revision	Drawn	Checked	Rev'd	Appr'd

Jacobs
Cottons Centre, Cottons Lane, London SE1 2QG
Tel: +44 (0) 203 980 2000
www.jacobs.com

Client

Barking & Dagenham

Project

TfL Bus Priority Programme
London Borough of Barking and Dagenham

Drawing title

Rainham Road South
General Arrangement
SB Bus Lane
Sheet 03 of 04

Drawing status

DETAILED DESIGN


Scale	1:500 @ A3	DO NOT SCALE
Jacobs No.	B2457101	Rev
Client no.		P05

Drawing number

B2457101-JAC-HGN-BD-DR-RRS-100-04

© Copyright 2025 Jacobs U.K. Limited. The concepts and information contained in this document are the property of Jacobs. Use or copying of this document in whole or in part without the written permission of Jacobs constitutes an infringement of copyright. Limitation: This drawing has been prepared on behalf of, and for the exclusive use of, Jacobs' Client, and is subject to, and issued in accordance with, the provisions of the contract between Jacobs and the Client. Jacobs accepts no liability or responsibility whatsoever for, or in respect of, any use of, or reliance upon, this drawing by any third party.

IGBLON7V501_europe.jacobs.com/projects/UNIF/Projects/TTL Bus Priority FY2024-25/Barking & Dagenham/400 Drawings/0100 Series - General Arrangement/Rainham Road South/IB2457101-JAC-HGN-BAG-DR-RRS-0100 - SB Bus Lane - V2.dwg - 12/11/2025 15:50:53 - 04 - HywelG

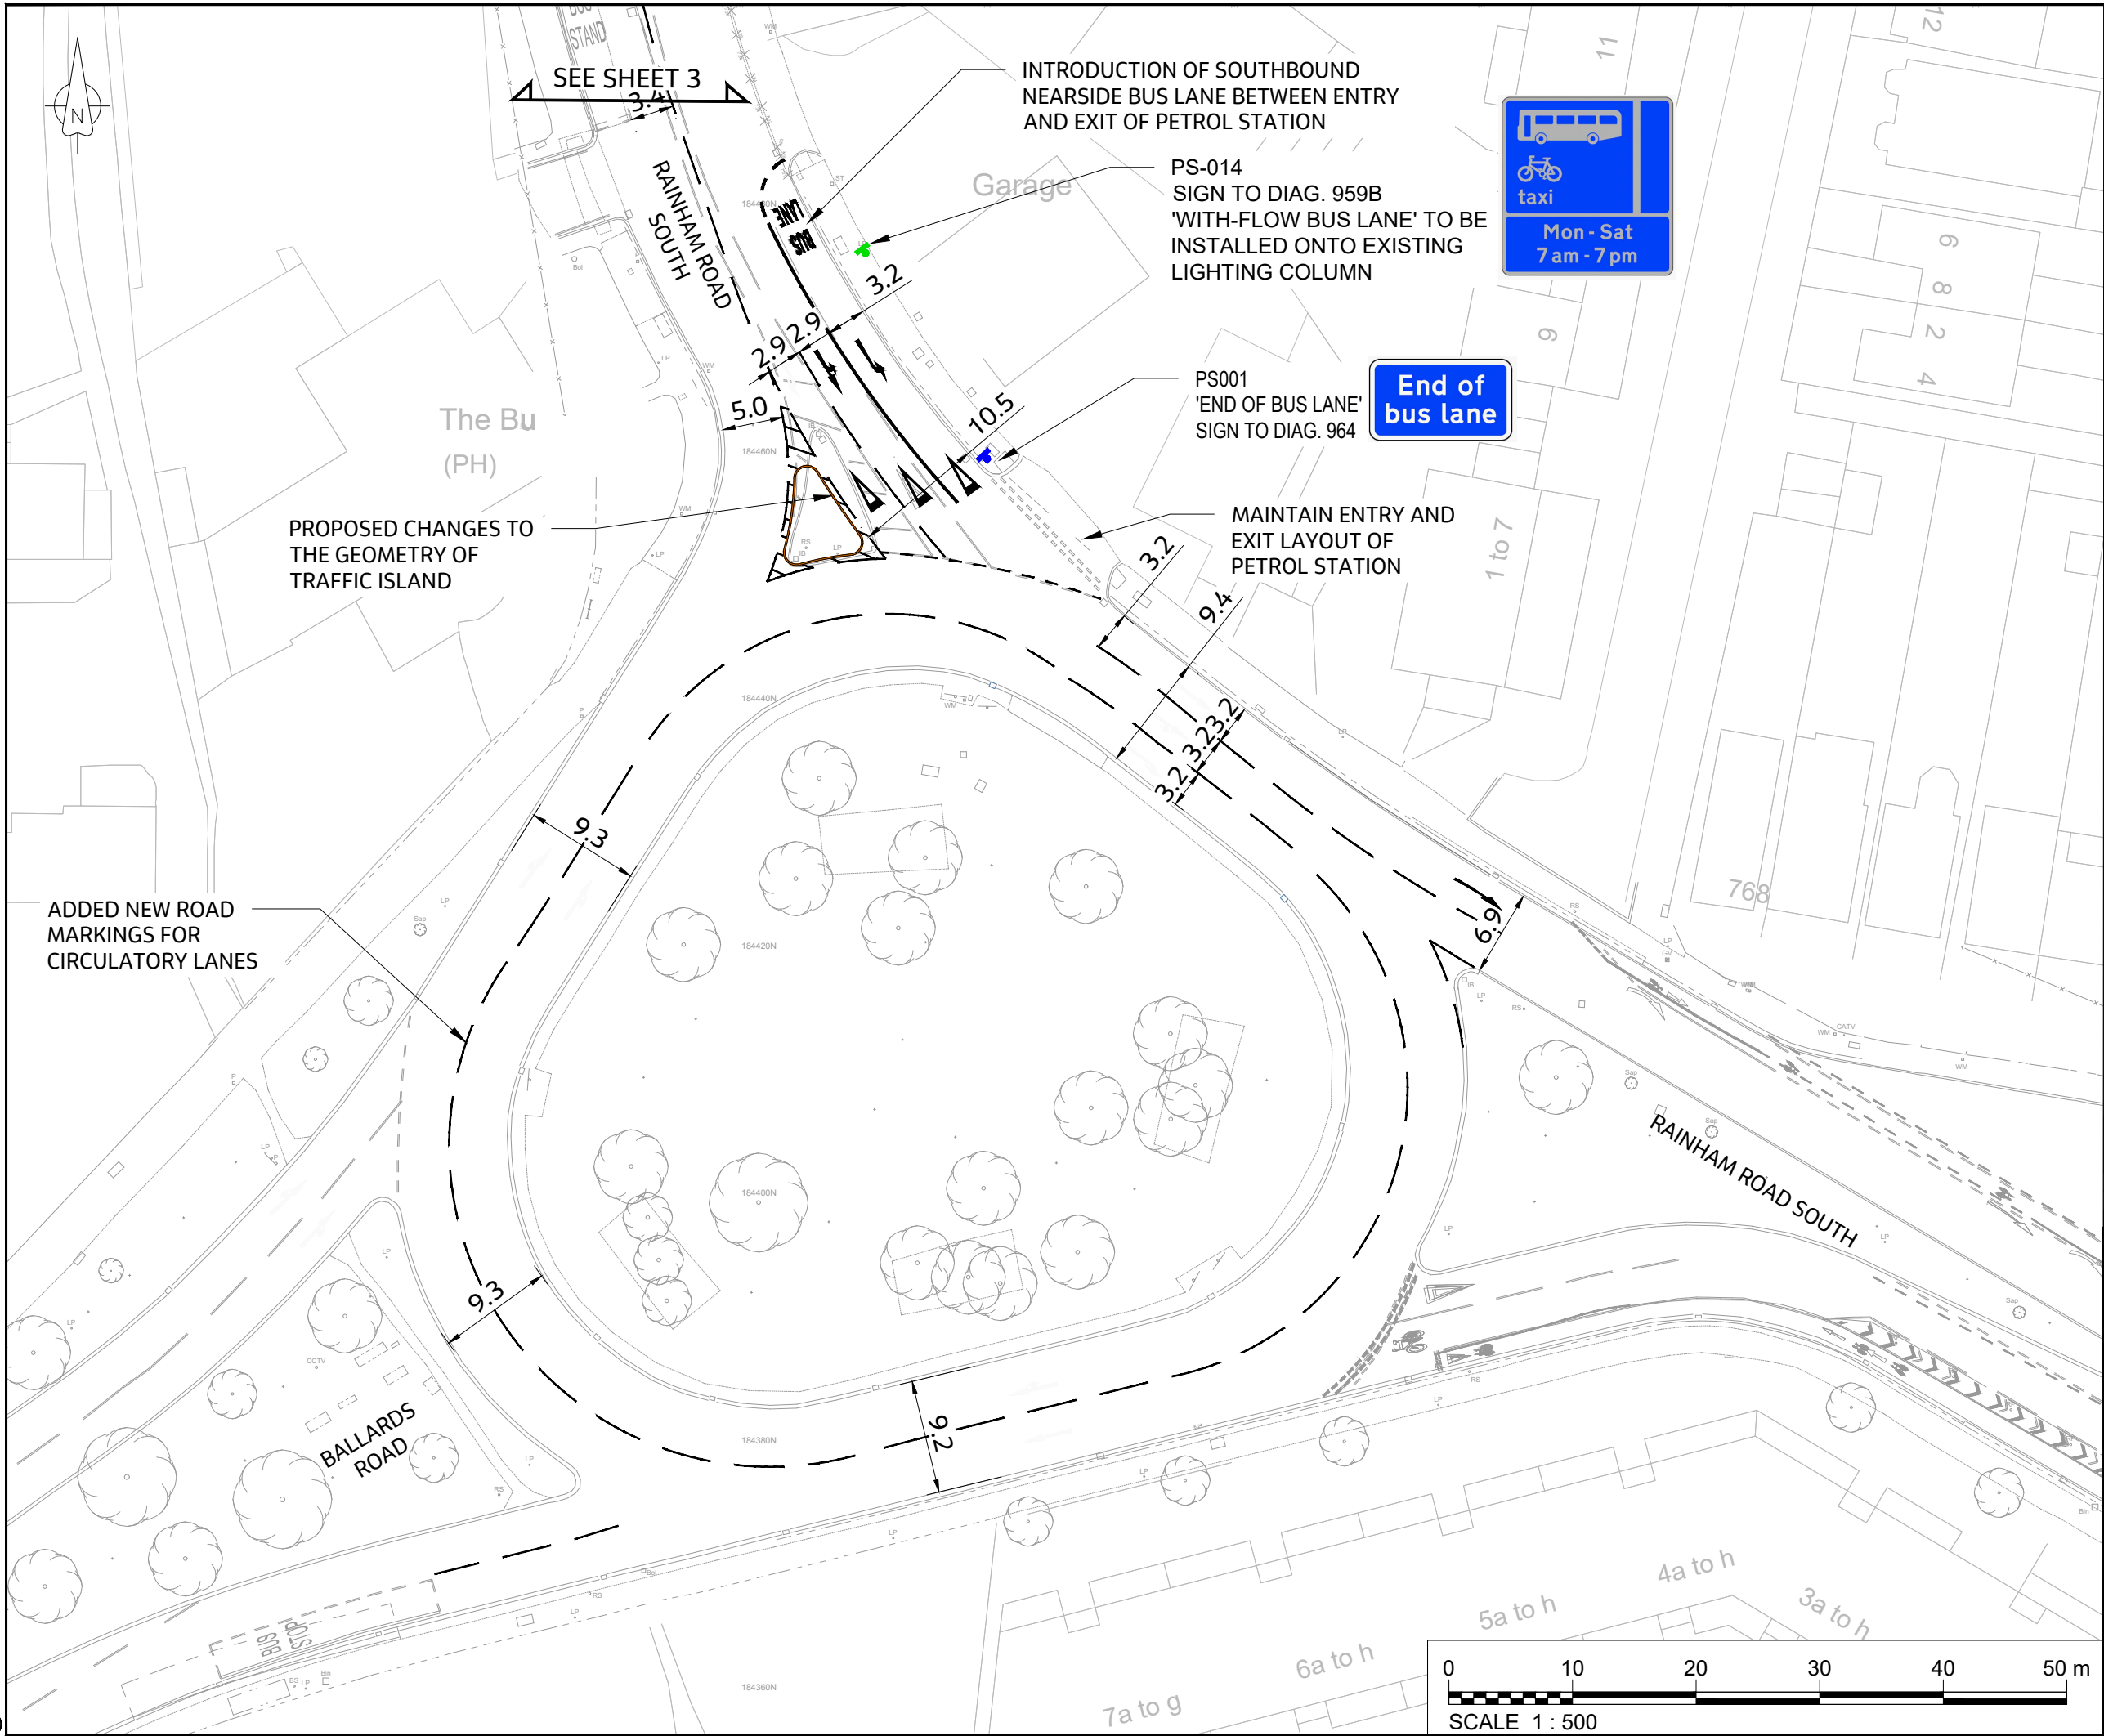

NOTES

1. All dimensions are in metres unless otherwise stated.
2. Do not scale from this drawing.
3. Drawing to be printed in colour.
4. All signs and road markings to be in accordance with the current Traffic Signs Regulations and General Directions (TSRGD) 2016.
5. All setting out to be agreed on site with the Site Engineer.
6. All signs and signal heads to have vertical clearance of 2.3m from footway surface and horizontal clearance of 0.45m from edge of carriageway.
7. The Contractor to be responsible for establishing the position and status of all statutory utility apparatus prior to commencing of excavation works.
8. Extra care shall be taken when working near trees. Tree Protection Zone to be observed in accordance with Figure 1 in NJUG Volume 4.
9. This drawing is to be read in conjunction with all drawing series
10. The contractor shall comply with manual handling regulations 1992 as amended in 2004.
11. The location of all bus infrastructure is to be agreed with London Buses
12. This design is based on the topographical survey undertaken in July 2024.

KEY

- Proposed Road Markings
- Proposed Yellow Road Markings
- Proposed Sign on New Post
- Proposed Sign on Existing Post
- Proposed Kerb

P05	07.11.25	DESIGN UPDATES	ZP	CT	CT	AB
P04	24.01.25	UPDATES FROM RSA COMMENTS	DK	AN	CT	AB
P03	AUG 24	DESIGN AMENDED WITH TOPO SURVEY	DM	AN	CT	AB
P02	NOV 23	SECOND ISSUE WITH MINOR REV	EK	AS	AC	AB
P01	OCT 23	FIRST ISSUE	EK	AS	AC	AB
Rev	Rev. Date	Purpose of revision	Drawn	Checked	Rev'd	Apprv'd

Jacobs

Coltens Centre, Coltens Lane, London SE1 2QG
Tel: +44 (0) 203 980 2000
www.jacobs.com

Client



Barking & Dagenham

Project

TfL Bus Priority Programme
London Borough of Barking and Dagenham

Drawing title

Rainham Road South
General Arrangement
SB Bus Lane
Sheet 04 of 04

Drawing status

DETAILED DESIGN

Scale

1:500 @ A3

DO NOT SCALE

Jacobs No.

B2457101

Rev

P05

Client no.

Drawing number

B2457101-JAC-HGN-BD-DR-RRS-100-05

© Copyright 2025 Jacobs U.K. Limited. The concepts and information contained in this document are the property of Jacobs. Use or copying of this document in whole or in part without the written permission of Jacobs constitutes an infringement of copyright. Limitation: This drawing has been prepared on behalf of, and for the exclusive use of, Jacobs' Client, and is subject to, and issued in accordance with, the provisions of the contract between Jacobs and the Client. Jacobs accepts no liability or responsibility whatsoever for, or in respect of, any use of, or reliance upon, this drawing by any third party.