



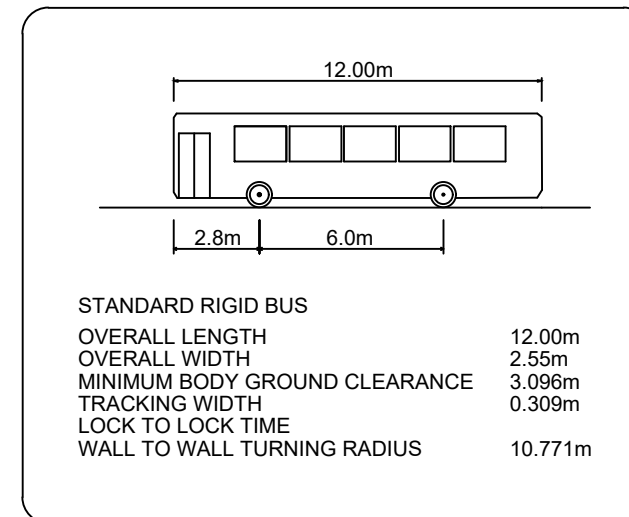


LOCATION PLAN SHOWING PROPOSED BUS STAND TO AREA C

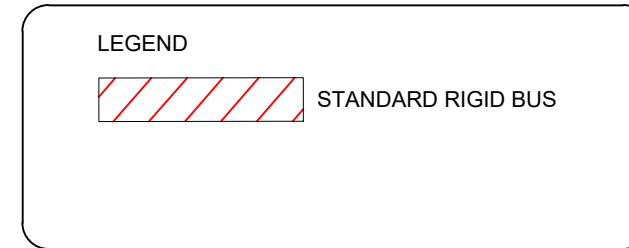

LEGEND:

EXTENT OF NEW BUS STAND AREA

PROPOSED BUS LOCATION

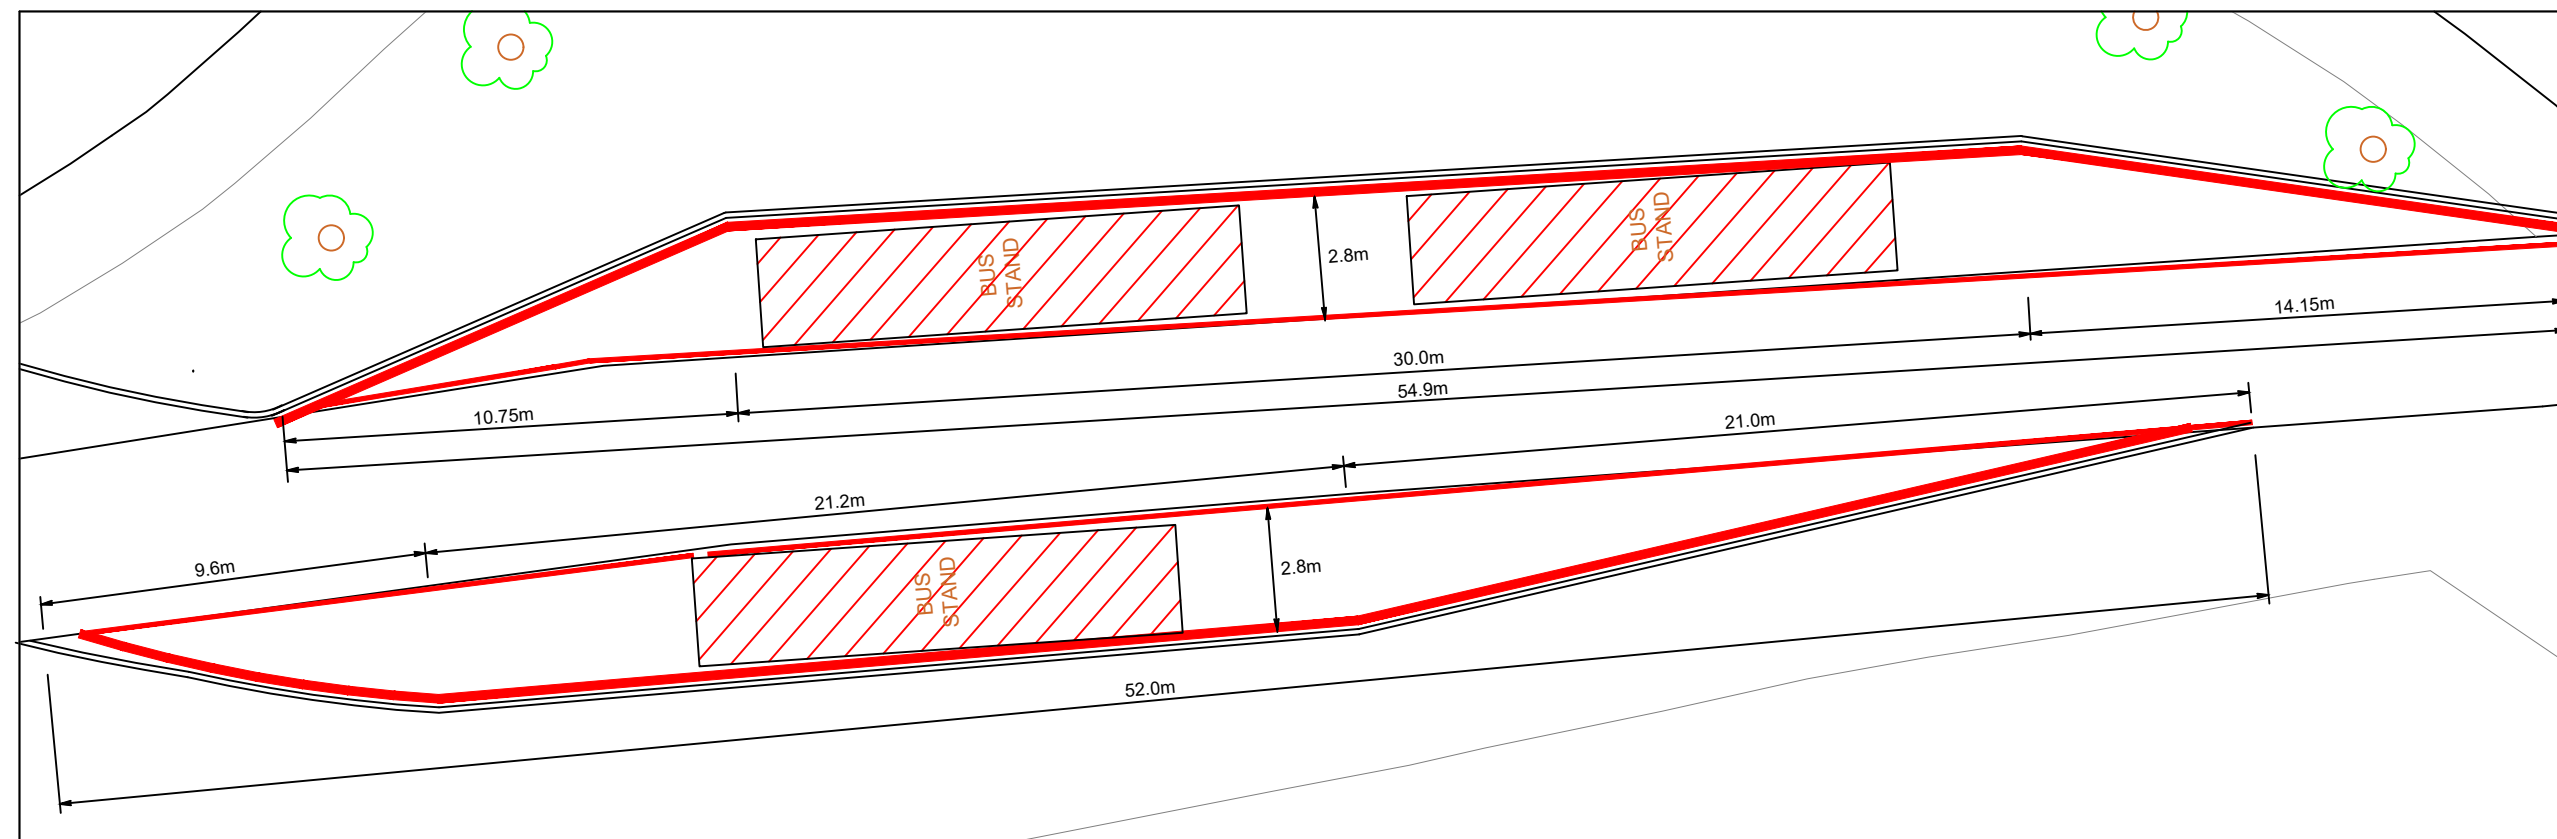

Rev.	Amendment	Date

BeFirst

WORKING ON BEHALF OF
THE LONDON BOROUGH OF BARKING & DAGENHAM
9th FLOOR MARITIME HOUSE
BARKING, ESSEX, IG11 8HG
www.befirst.london

Scheme
LONDON ROAD BUS STAND RELOCATION

Title
LOCATION PLAN SHOWING
PROPOSED AREA C
ABBNEY ROAD BUS LANE

Drawn R WYBROW	Checked
Scale VARIES	Date MARCH 2019

Job No. BF 0139	Drawing No. 0139_CE004
---------------------------	----------------------------------