


LEGEND	
	Excavate to a depth of 250mm and replace with 150mm type 1 fill recycled material, 80mm AC20 Dense Bin 40/60 & 20mm AC6 Dense 100/50
	Excavate to a depth of 250mm and replace with 150mm lean mix concrete, 80mm AC20 Dense Bin 40/60 & 20mm AC6 Dense 100/50
	denotes new wooden bollard with reflective banding
eg	denotes existing gully
bt	denotes existing british telecom box
mh	denotes existing manhole cover

existing vehicular crossings to be raised to existing kerb height along raised table

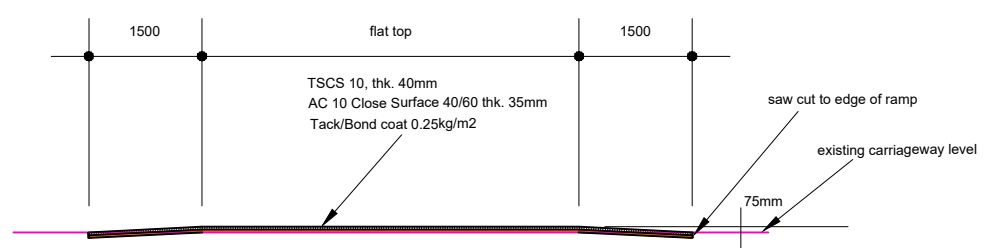

RAISED TABLE DETAIL
Scale 1:50

Rev.	Amendment	Date
A	Carriageway edge marking added to raised table	07.12.20

BeFirst Working on behalf of
The London Borough of Barking & Dagenham

Be First
Maritime House, 9th Floor
1 Linton Road
Barking IG11 8HG

Scheme
ROAD SAFETY PROGRAMME 2020-2021

Title
MARSTON AVENUE JUNCTION WITH TREFGARNE RD - OPTION B
RAISED TABLE DETAILS

Drawn	GJC	Checked
Scale	1 : 200 u.o.n	Date
		December 2020

Drawing No.
BF0235-BFR-ZZ-DR-C-0008A