

LEGEND	
	Excavate to a depth of 250mm and replace with 150mm type 1 fill recycled material, 80mm AC20 Dense Bin 40/60 & 20mm AC6 Dense 100/50
	denotes new wooden bollard with reflective banding
eg	denotes existing gully
ng	denotes new gully
w	denotes existing water cover
	denotes new gully pipe connection

Rev.	Amendment	Date
A	Flat top hump extended to 6 metres	07.12.20

**BeFirst** Working on behalf of  
The London Borough of Barking & Dagenham


Be First  
Maritime House, 9th Floor  
1 Linton Road  
Barking IG11 8HG

Scheme  
ROAD SAFETY PROGRAMME 2020-2021

Title  
MARSTON AVENUE JUNCTION WITH WOOD LANE-OPTION A  
RAISED TABLE ENTRY TREATMENT DETAILS

Drawn	GJC	Checked	
Scale	1 : 200 u.o.n	Date	December 2020

Drawing No.  
BF0235-BFR-ZZ-DR-C-0007A

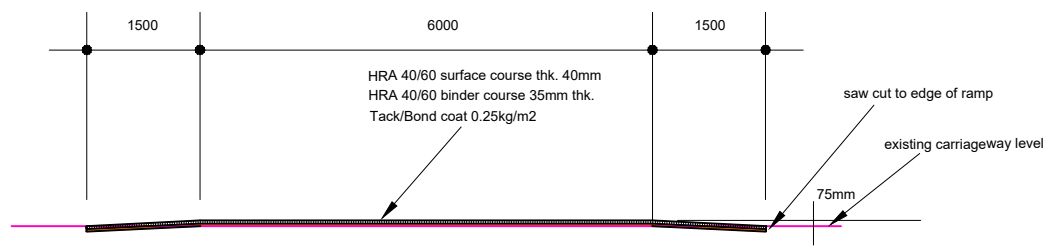

RAISED TABLE DETAIL  
Scale 1:50