


REMOVE THREE NUMBER GUARDRAIL PANELS & INSTALL 4 no. ROBUST WOODEN BOLLARDS AT CROSSING POINTS

LEGEND	
dc	denotes new duct chamber
eg	denotes existing gully
mh	denotes existing manhole cover
ng	denotes new gully
lc	denotes existing lamp column
	denotes new drainage pipe
	New "Woodscape" wooden bollard at junction to protect crossing point (4no.) - 200mm dia.

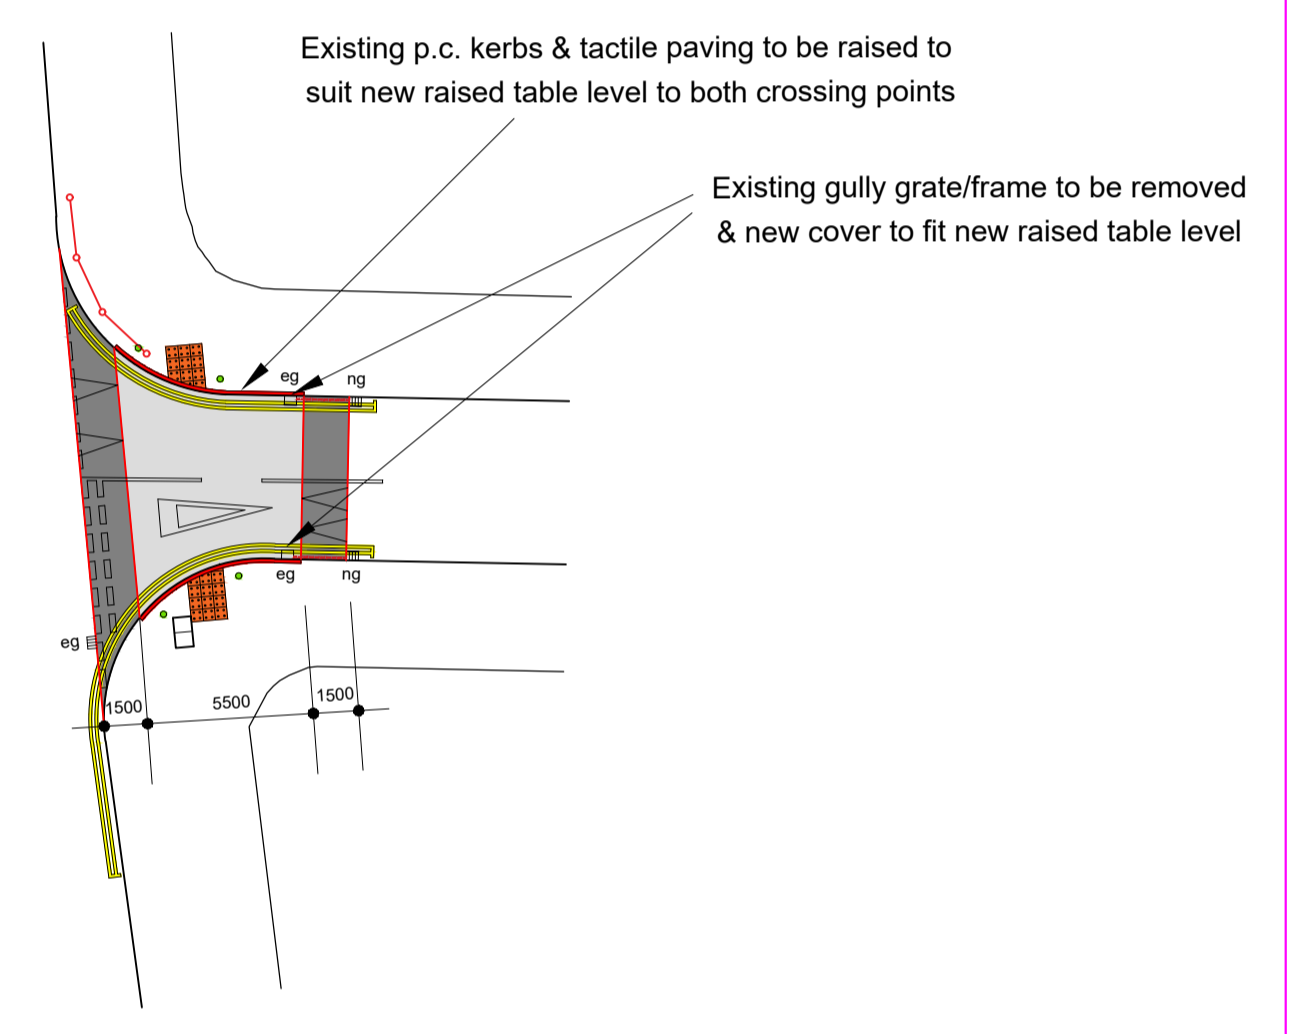

RAISED TABLE DETAIL  
Scale 1:250

Rev.	Description	Date
A	Raised table to replace priority island	04.01.21
	Amendment	

**BeFirst** Working on behalf of  
The London Borough of Barking & Dagenham

Be First  
Maritime House, 9th Floor  
1 Linton Road  
Barking IG11 8HG

Scheme  
ROAD SAFETY PROGRAMME 2020-2021

Title  
WOOD LANE J/W KEPPEL ROAD  
PROPOSED SAFETY MEASURES

Drawn	GJC	Checked	
Scale	1 : 500	Date	January 2021

Drawing No.  
BF0235-BFR-ZZ-DR-C-00014A