


EXISTING LAYOUT

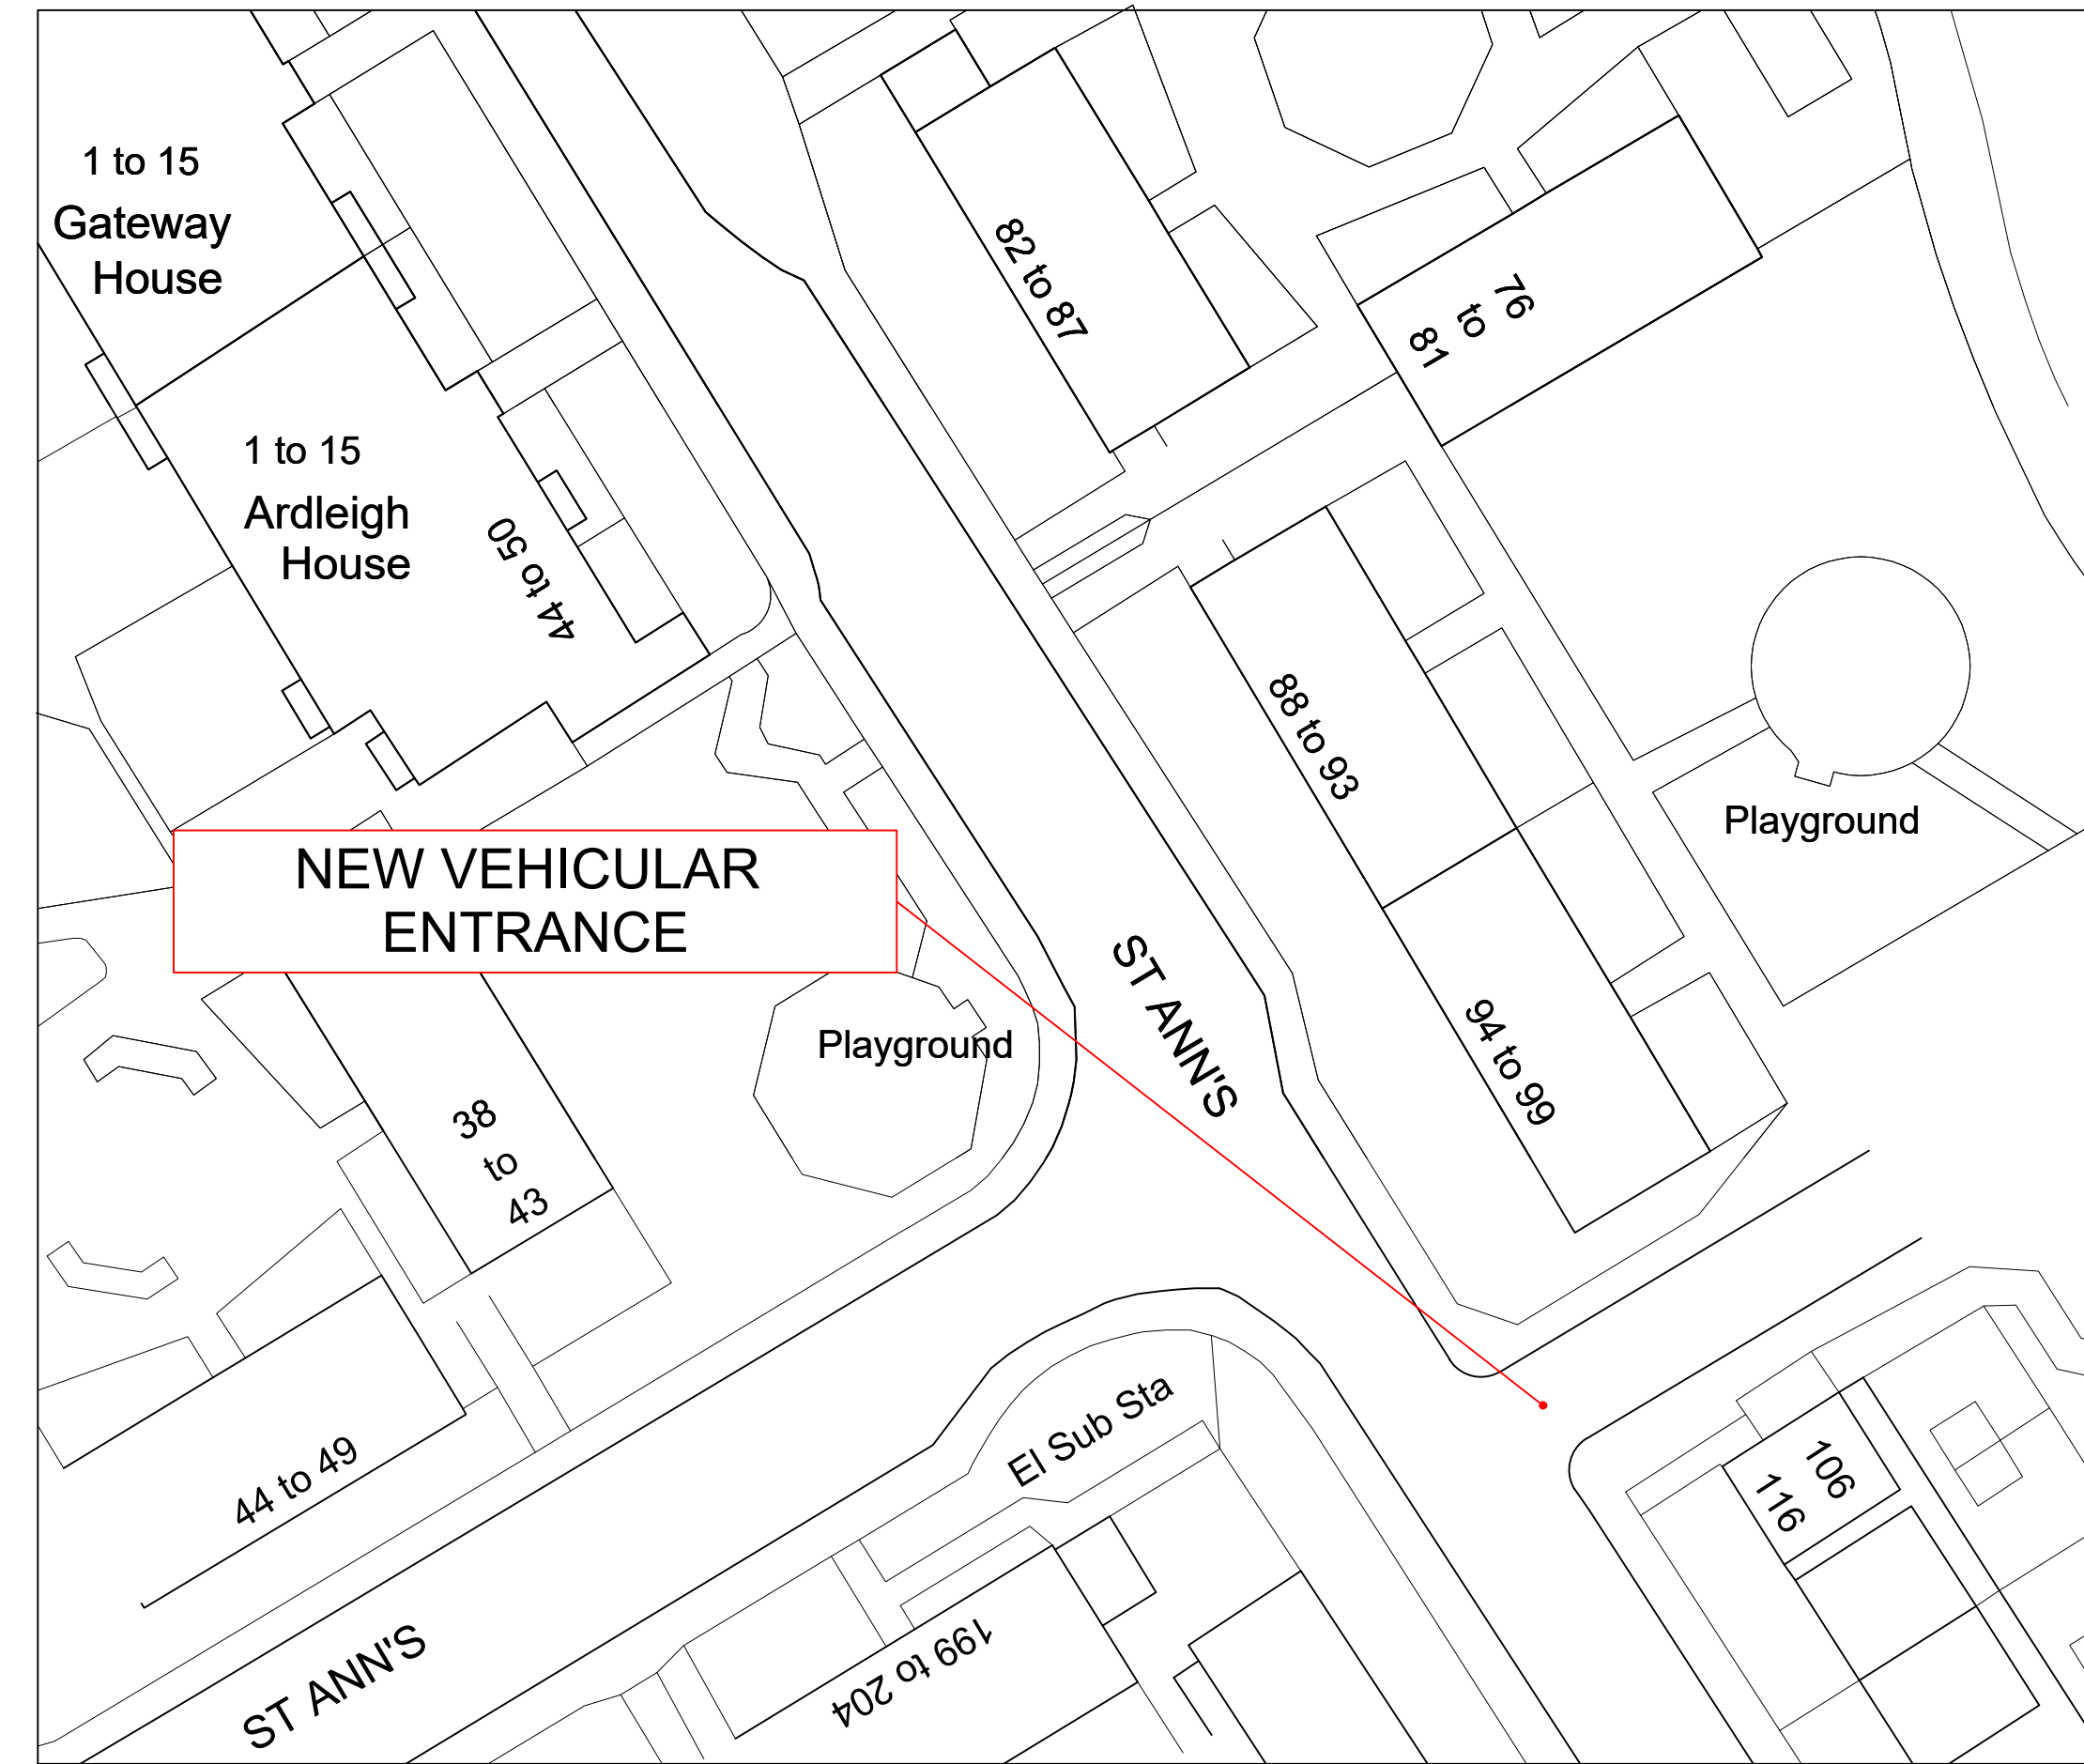

EXISTING LAYOUT

Rev.	Amendment	Date



WORKING ON BEHALF OF  
THE LONDON BOROUGH OF BARKING & DAGENHAM  
9th FLOOR MARITIME HOUSE  
BARKING, ESSEX, IG11 8HG  
www.befirst.london

Scheme  
**GASCOIGNE ESTATE  
PHASE TWO**

Title  
**LOCATION PLAN  
SHOWING EXTENT OF  
REMOVAL OF DISABLED  
BAY IN ST ANNS**

Drawn	R WYBROW	Checked	
Scale	NTS	Date	JUNE 2020

Job No.	TBC	Drawing No.	GEP2_002
---------	-----	-------------	----------