
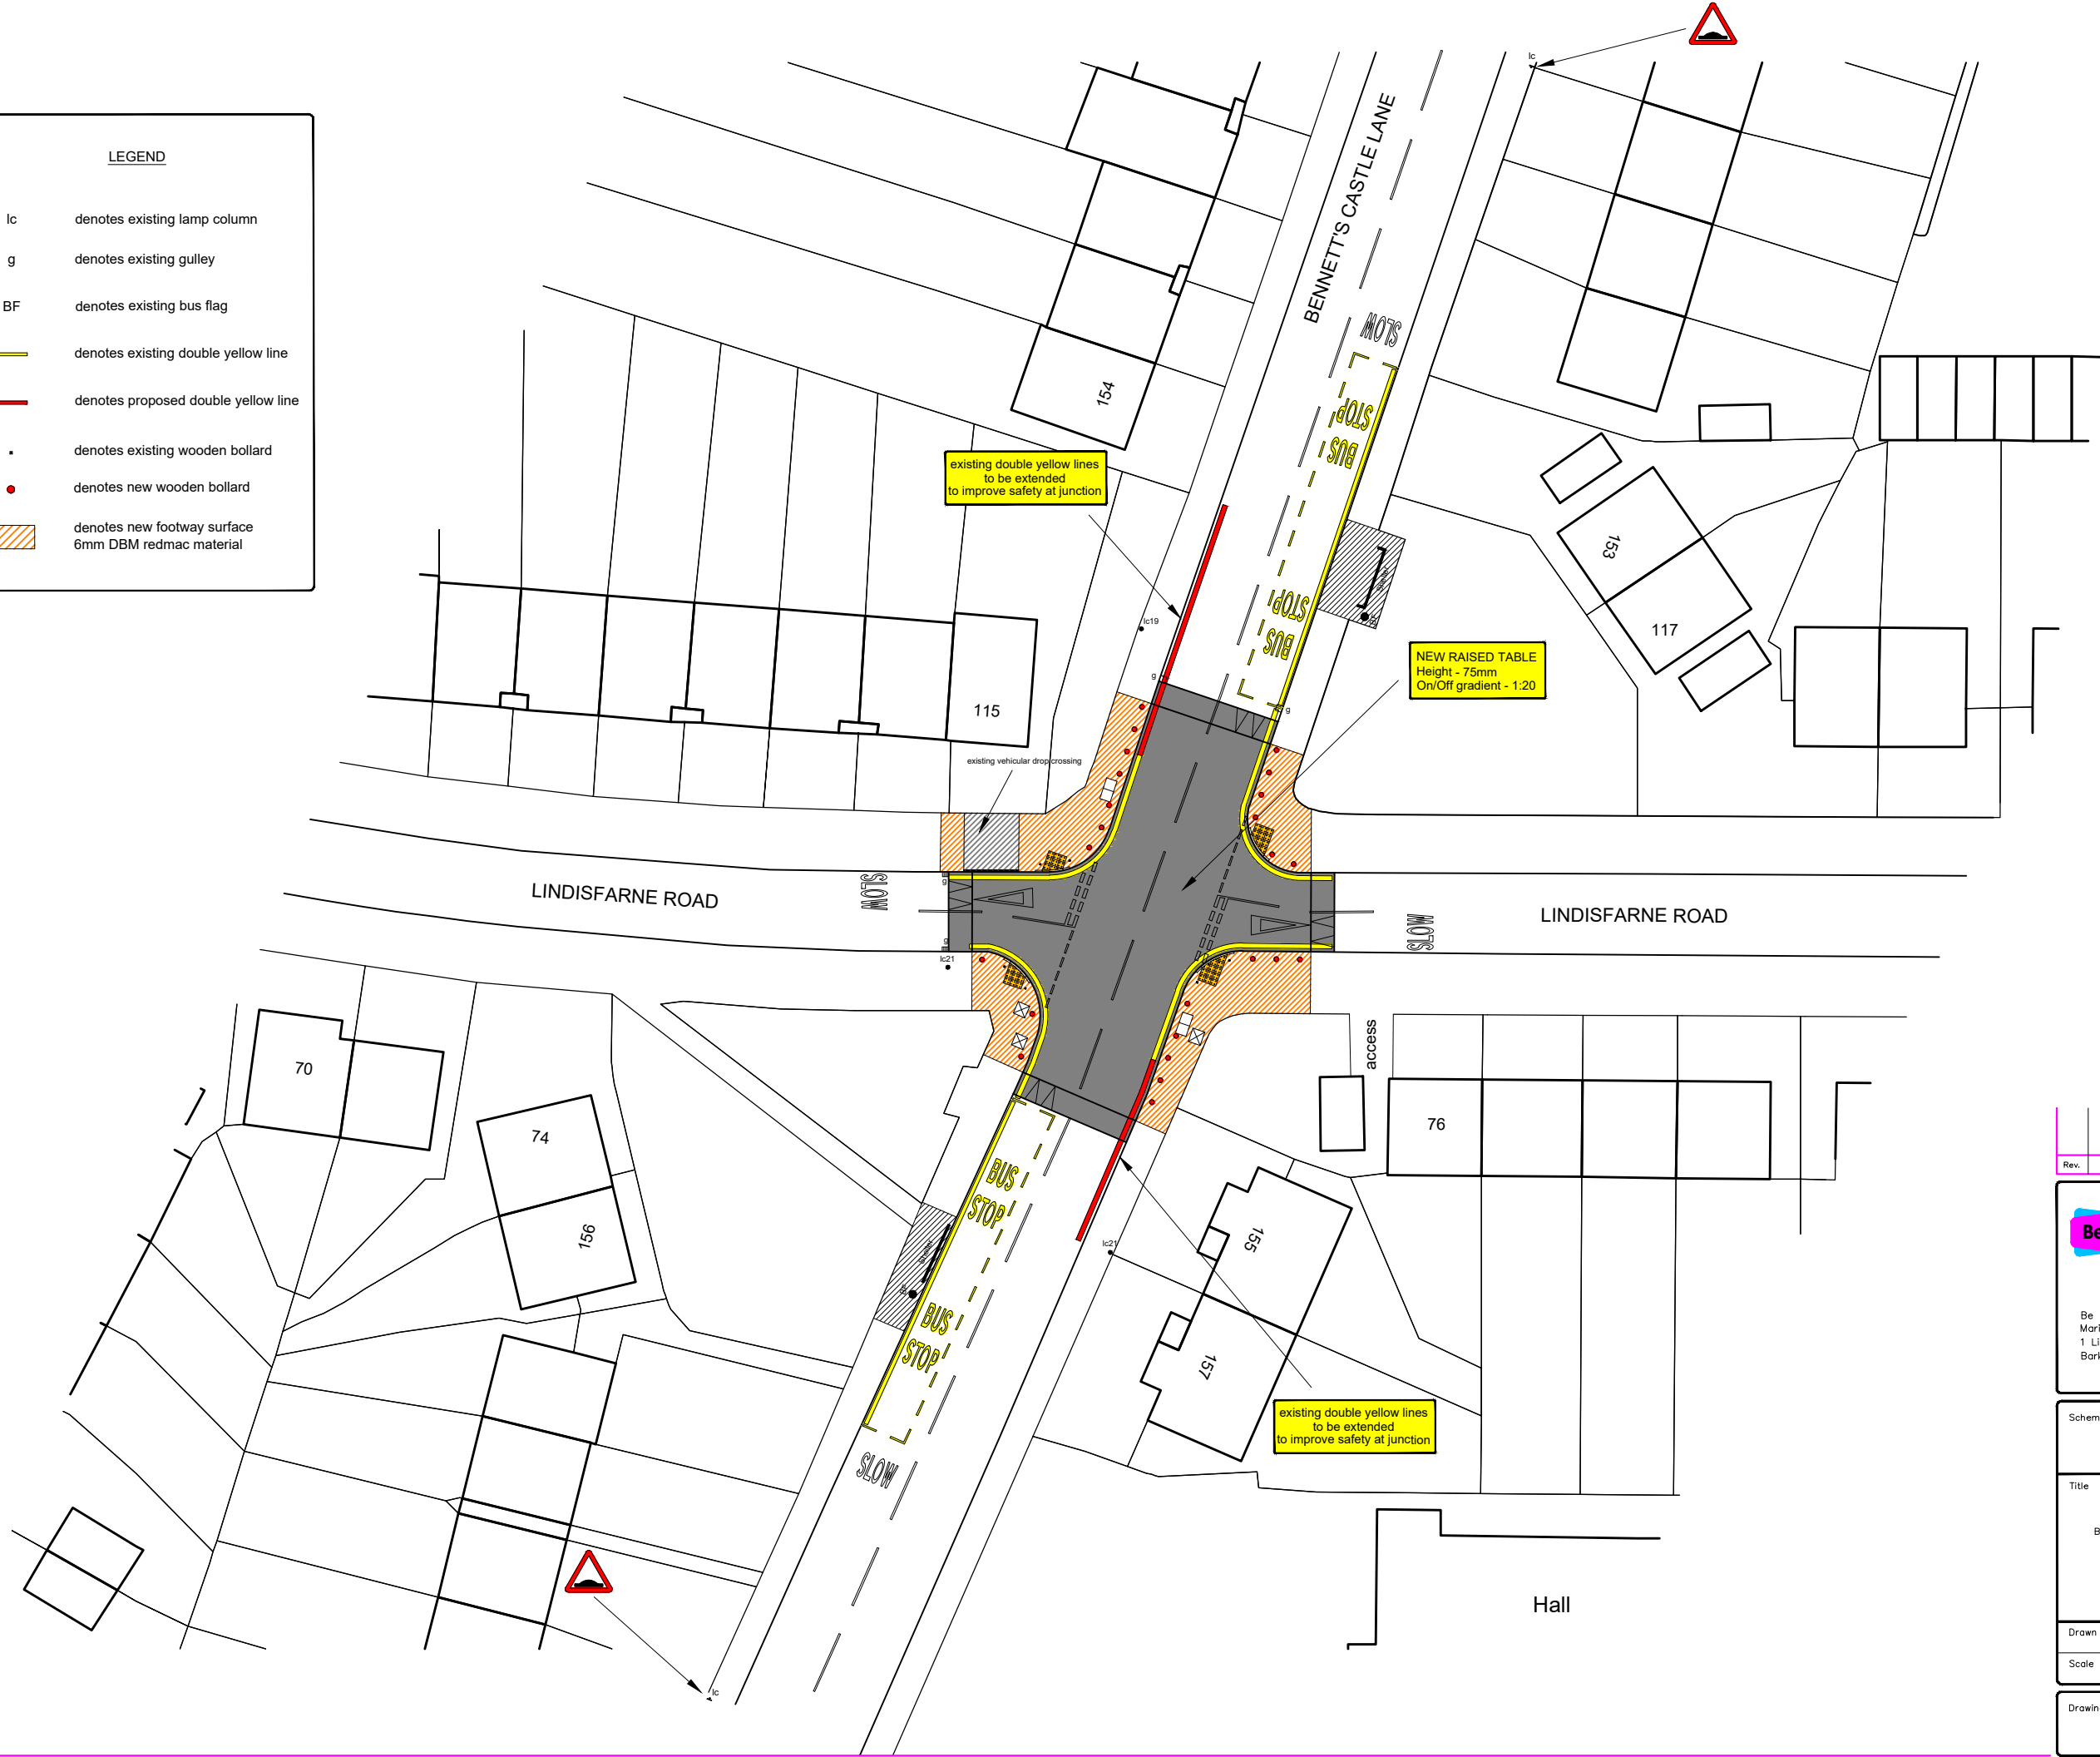


LEGEND

- lc denotes existing lamp column
- g denotes existing gully
- BF denotes existing bus flag
- denotes existing double yellow line
- denotes proposed double yellow line
- denotes existing wooden bollard
- denotes new wooden bollard
- denotes new footway surface 6mm DBM redmac material

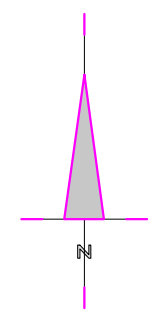

Rev.	Amendment	Date

BeFirst Working on behalf of
The London Borough of Barking & Dagenham

Be First
Maritime House, 9th Floor
1 Linton Road
Barking IG11 8HG

Scheme
LIP ROAD SAFETY SCHEME 2019-2020

Title
BENNETT'S CASTLE LANE J/W LINDISFARNE ROAD
PROPOSED SAFETY IMPROVEMENT SCHEME
CONSULTATION PLAN

Drawn	GJC	Checked	
Scale	Not to scale	Date	January 2020

Drawing No.