



Proposed segregated NB cycle lane (stepped track)

Existing zebra crossing to be upgraded to parallel crossing

Proposed segregated NB cycle lane (0.5m of carriage space)

- LEGEND:**
- Existing kerb
 - Proposed kerb (300mm)
 - Proposed dropped kerb
 - Proposed kerb (150mm)
 - Proposed edging
 - Proposed cycle lane
 - Proposed block paving to match existing
 - Proposed footway/ footway widening
 - Existing planter dropped kerb
 - Proposed low level planter
 - Proposed red tactile
 - Proposed buff tactile
 - Proposed buff corduroy
 - Proposed brick wall
 - Proposed white/ yellow road markings
 - Existing tree to remain

- NOTES**
1. All units are in metres unless otherwise specified.
 2. Do not scale from this drawing

Rev	Date	Description	Drn	Chk	App
0	11/01/2022	ORIGINAL ISSUE		NA	FI SL



Client **Working in partnership** **BeFirst** **Barking & Dagenham**


Project **ILLFORD TO BARKING C42 CYCLE ROUTE**

Drawing Title **PRELIMINARY DESIGN RIPPLE ROAD SHEET 01 OF 02**

Drawing Status **FOR INFORMATION**

Drawn	Designed	Date	Scale	Size
NA	NA	JAN 2022	1:200	A1

Drawing No. 1000008009-3-Ripple Road-9001-01 Rev 0

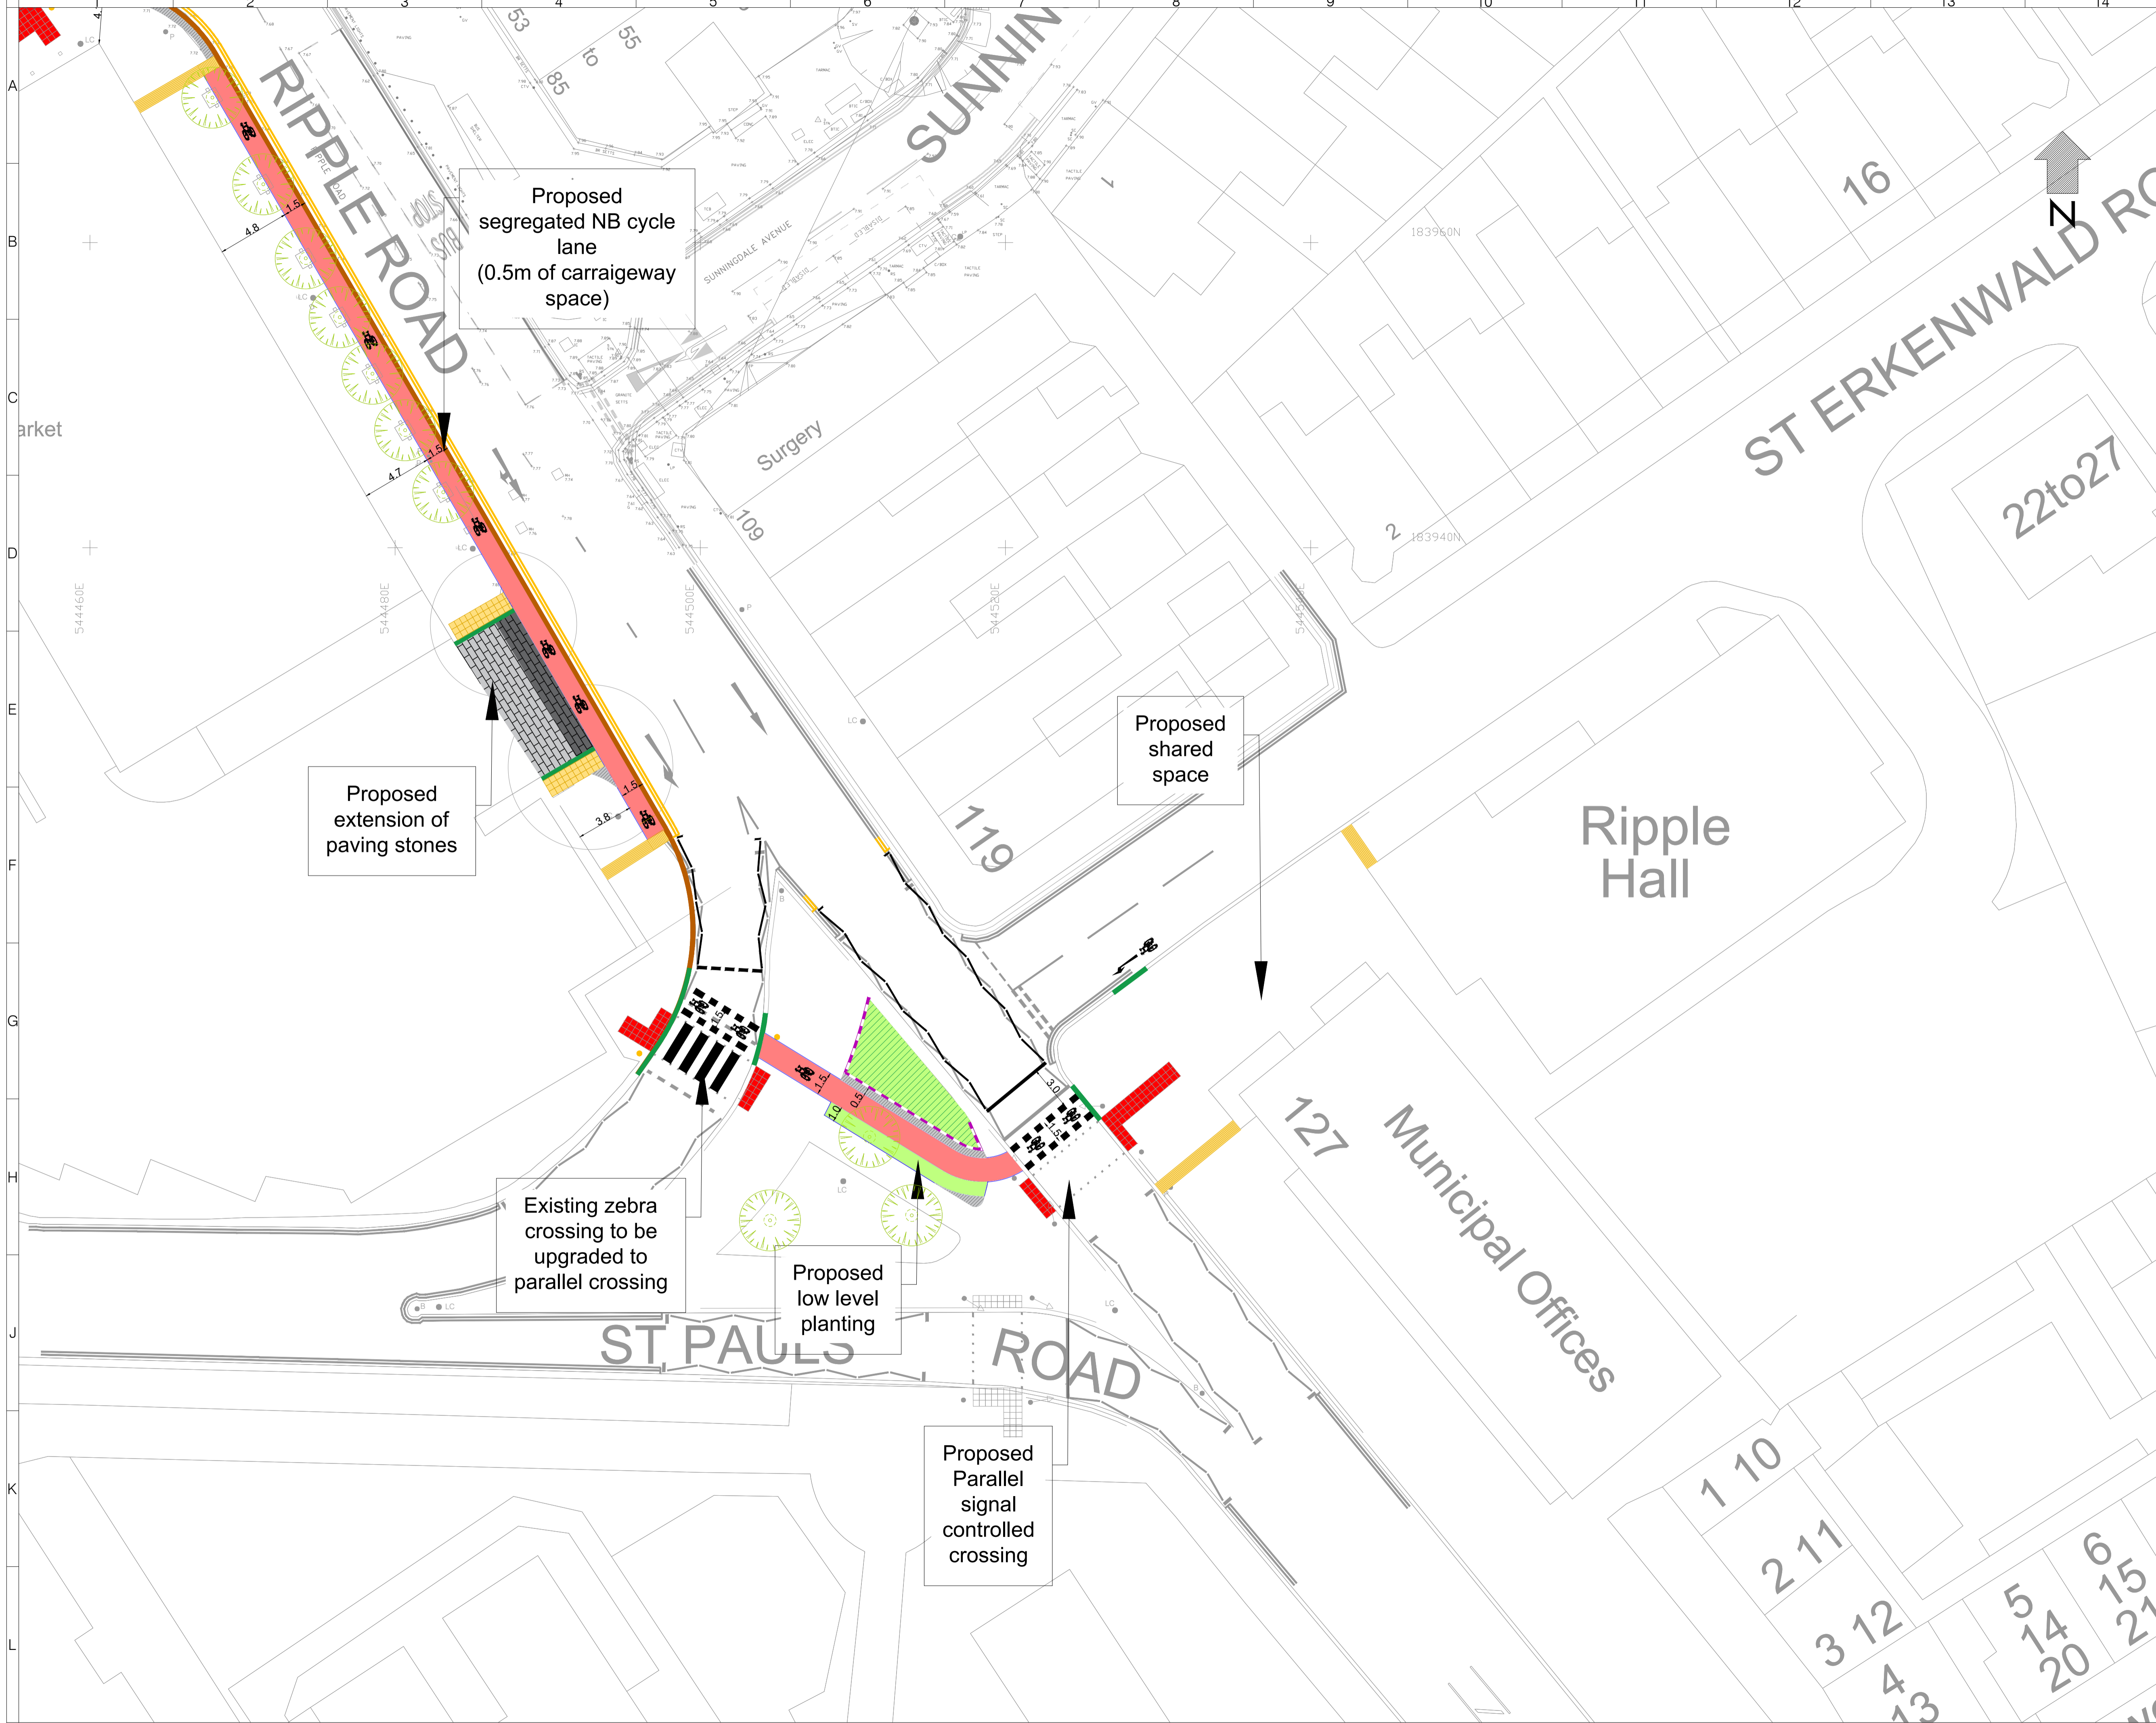

LEGEND:

- Existing kerb
- Proposed kerb (300mm)
- Proposed dropped kerb
- Proposed kerb (150mm)
- Proposed edging
- Proposed cycle lane
- Proposed block paving to match existing
- Proposed footway/ footway widening
- Existing planter dropped kerb
- Proposed low level planter
- Proposed red tactile
- Proposed buff tactile
- Proposed buff corduroy
- Proposed brick wall
- Proposed white/ yellow road markings
- Existing tree to remain

NOTES

1. All units are in metres unless otherwise specified.
2. Do not scale from this drawing

Rev	Date	Description	Drn	Chk	App
0	11/01/2022	ORIGINAL ISSUE	NA	FI	SL

This drawing has been specifically prepared to meet the requirements of the named client and may contain design and innovative features which differ from conventional design standards.

PROJECT CENTRE
www.marstonholdings.co.uk/projectcentre

Client: **Working in partnership**
BeFirst **Barking & Dagenham**

Project: ILLFORD TO BARKING
C42
CYCLE ROUTE

Drawing Title: PRELIMINARY DESIGN
RIPPLE ROAD
SHEET 02 OF 02

Drawing Status: **FOR INFORMATION**

Drawn	Designed	Date	Scale	Size
NA	NA	JAN 2022	1:200	A1

Drawing No. 1000008009-3-Ripple Road-9001-02
Rev 0