
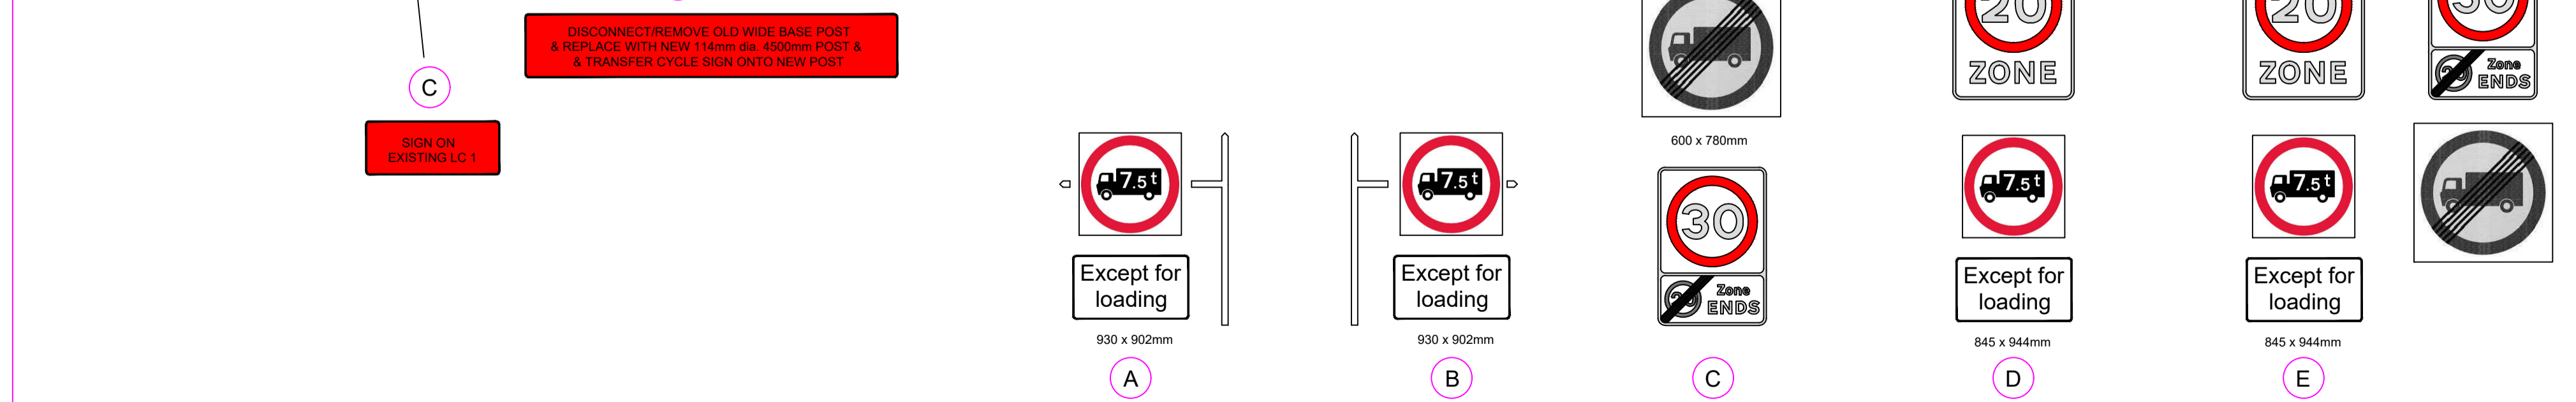
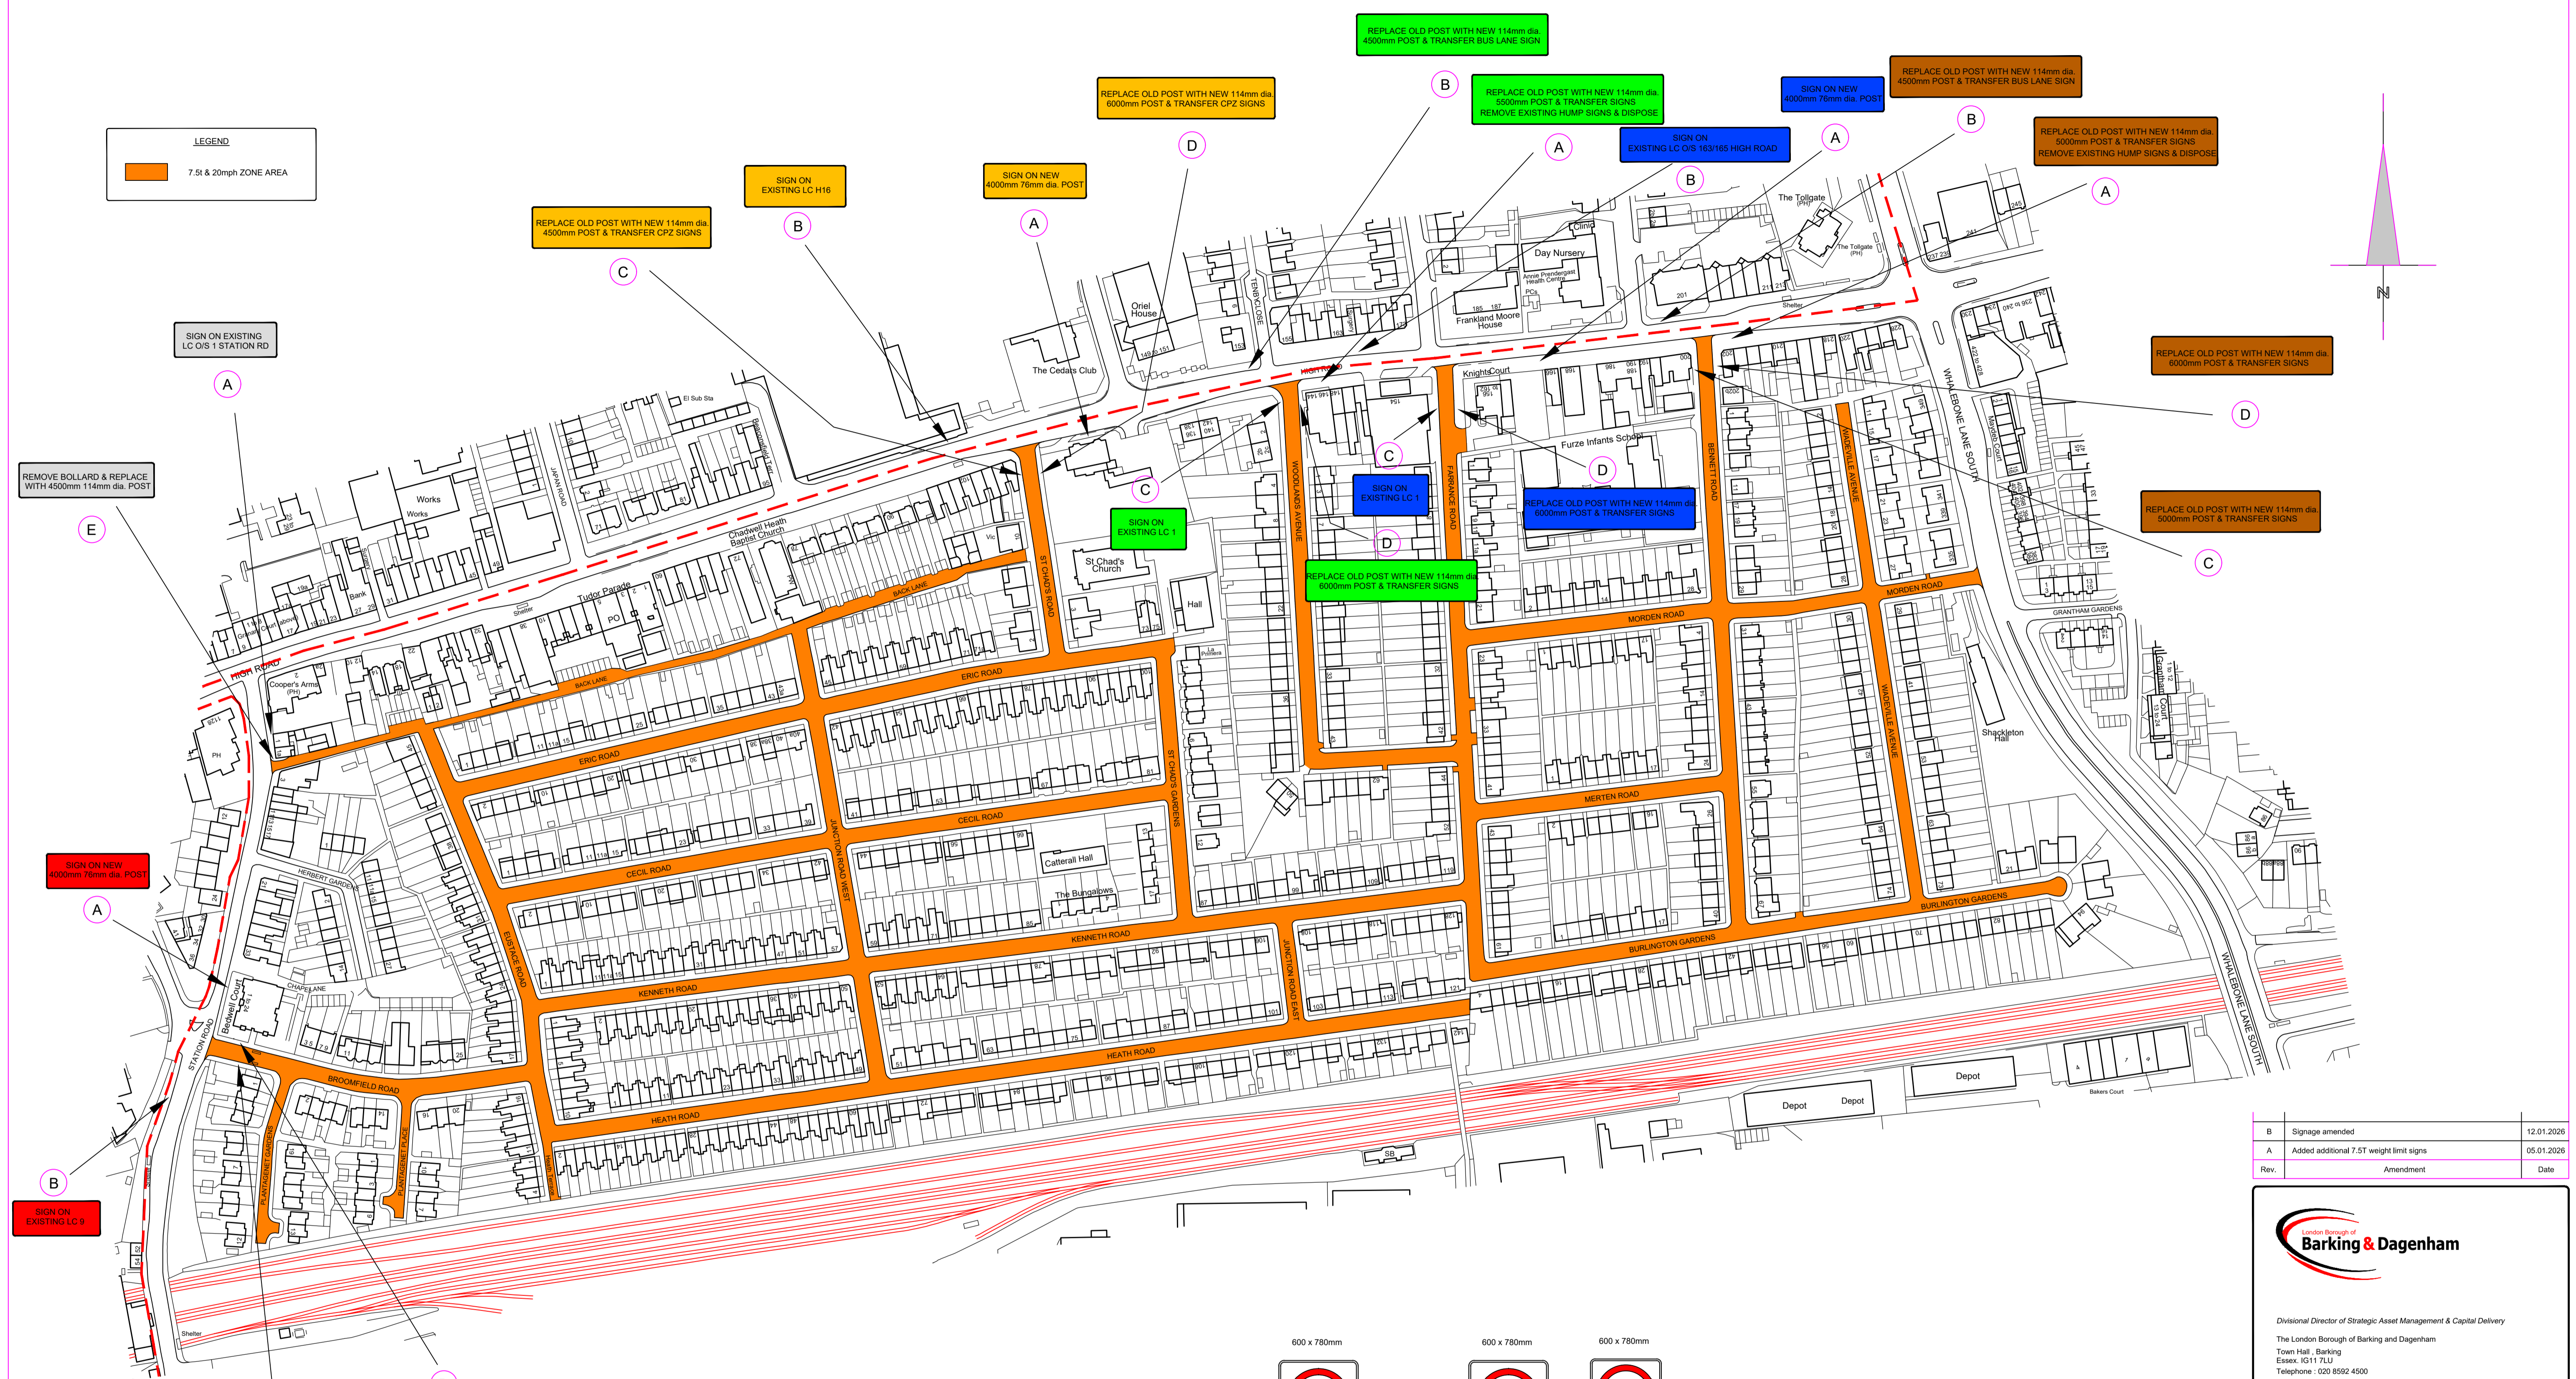


**LEGEND**  
7.5t & 20mph ZONE AREA

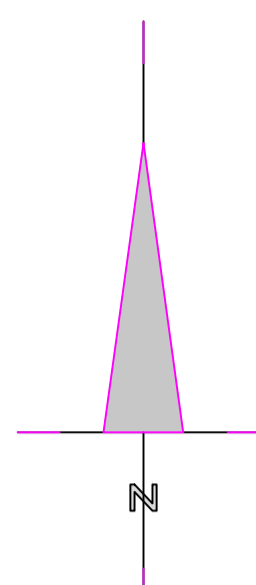

**POST INVENTORY LIST:**

- NEW 76mm dia. 4000mm POSTS - 3no.
- NEW 114mm dia. 4500mm POSTS - 5no.
- NEW 114mm dia. 5000mm POSTS - 2no.
- NEW 114mm dia. 5500mm POSTS - 1no.
- NEW 114mm dia. 6000mm POSTS - 4no.

B	Signage amended	12.01.2026
A	Added additional 7.5T weight limit signs	05.01.2026
Rev:	Amendment	Date

**The London Borough of Barking & Dagenham**

Divisional Director of Strategic Asset Management & Capital Delivery  
The London Borough of Barking and Dagenham  
Town Hall, Barking  
Essex, IG11 7LU  
Telephone: 020 8592 4500

Scheme		ROAD SAFETY PROGRAMME 2025-2026	
Title		HEATH ROAD AREA - 7.5T & 20MPH RESTRICTIONS GENERAL ARRANGMENT PLAN	
Drawn	GJC	Checked	
Scale	1 : 1500	Date	January 2026
Drawing No.		HEATH - C05055 - 001B	