
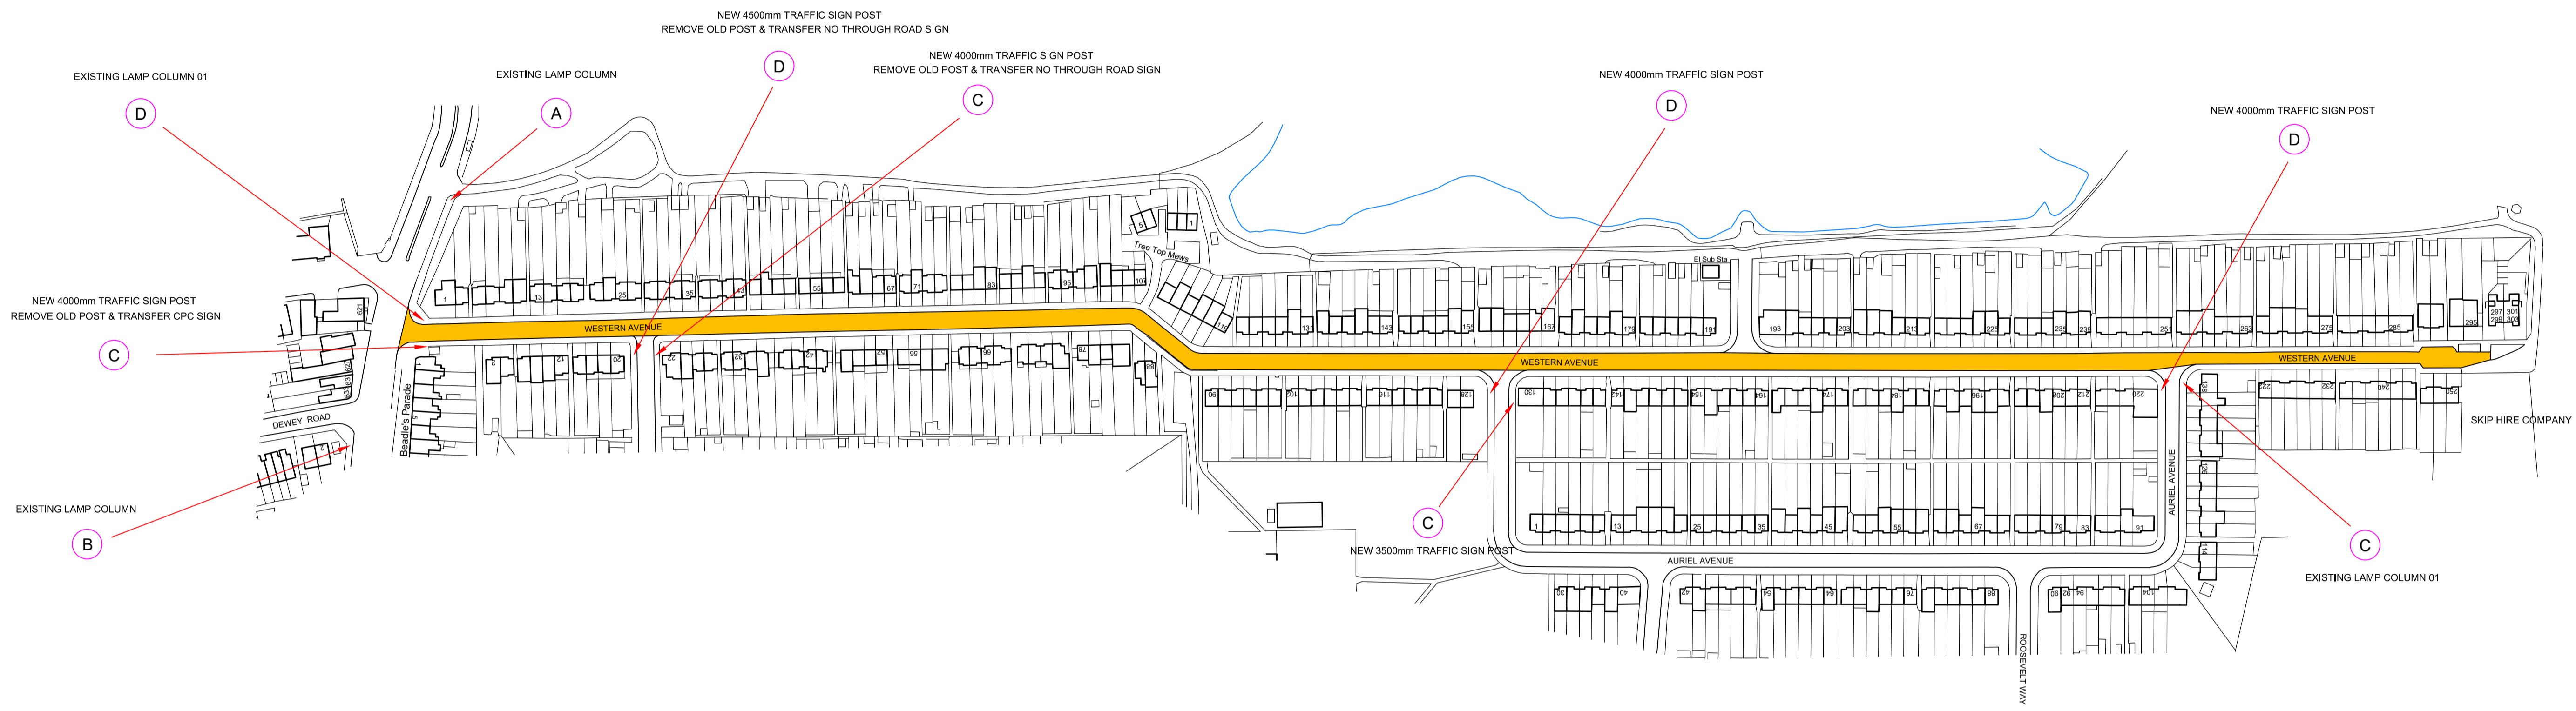
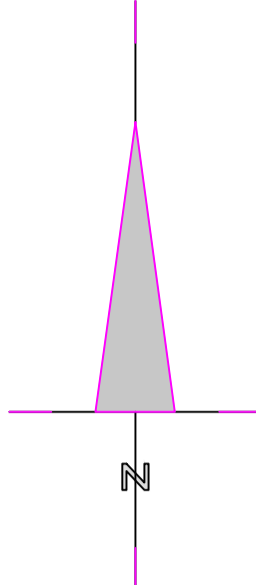



LEGEND
 denotes 7.5t weight limit extents



A	Times amended on 7.5t weight limit signs	09.02.2026
Rev:	Amendment	Date



Divisional Director of Strategic Asset Management & Capital Delivery
 The London Borough of Barking and Dagenham
 Town Hall, Barking
 Essex, IG11 7LU
 Telephone: 020 8592 4500

Scheme	
ROAD SAFETY PROGRAMME 2025-2026	
Title	
WESTERN AVENUE - 7.5t WEIGHT LIMIT GENERAL LAYOUT PLAN	
Drawn	GJC
Checked	
Scale	1 : 1500
Date	February 2026
Drawing No.	
WESTERN - C05055 - 001A	

