


New dropped crossing at park entrance with 2no. bollards on corner (footway to be overlaid in AC6 black)

PARK ENTRANCE DETAIL

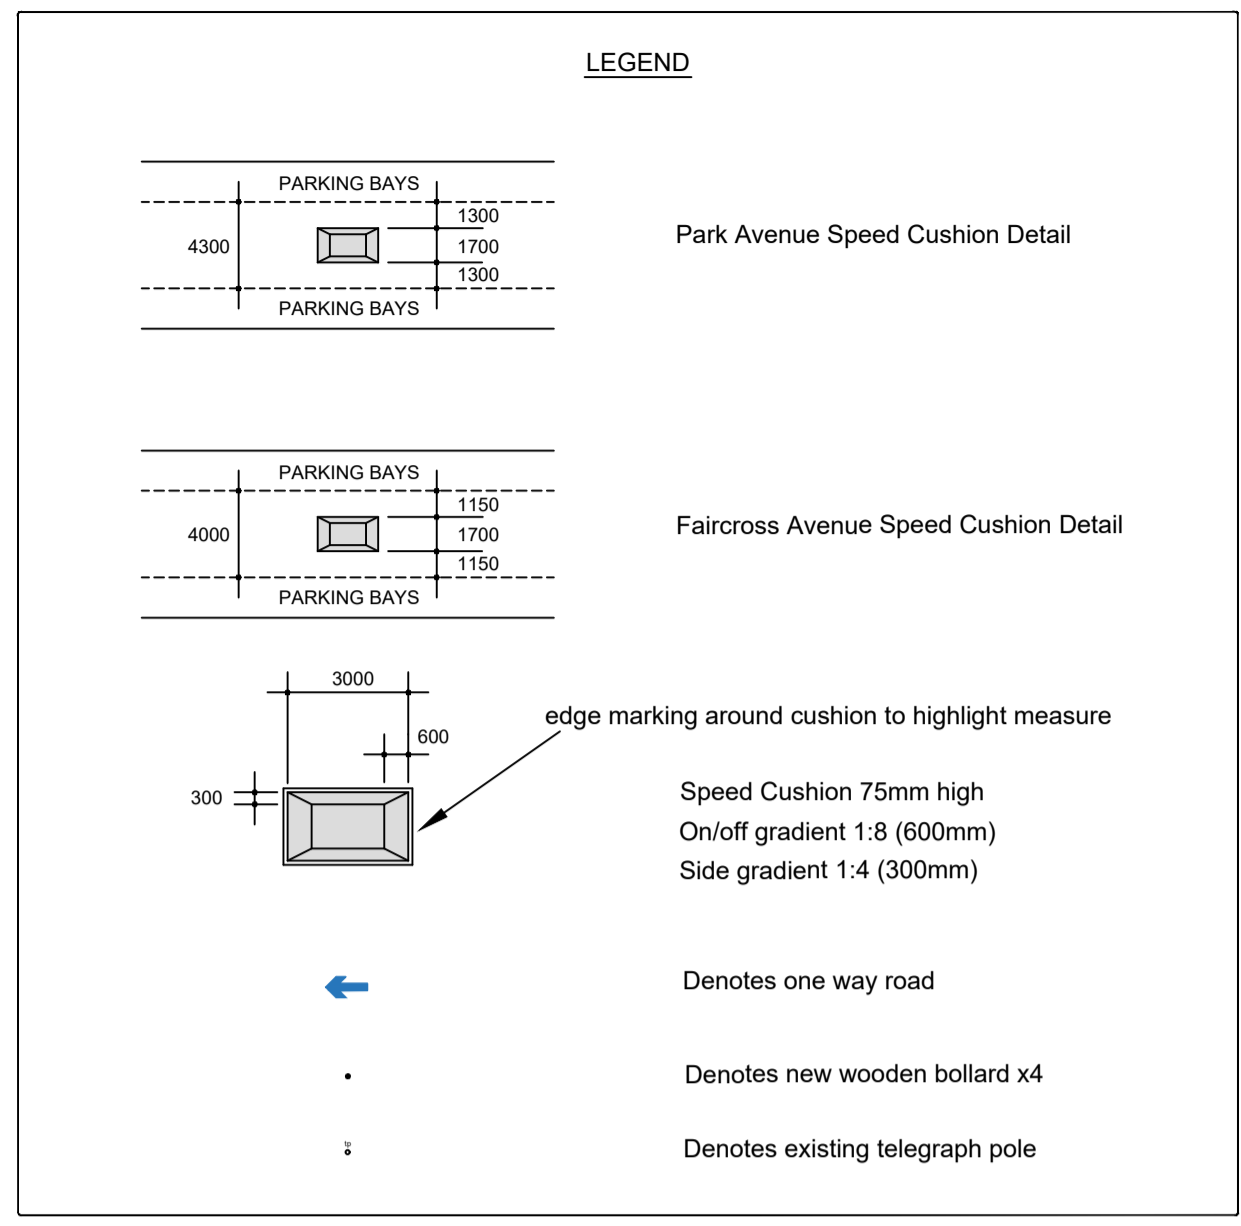

LEGEND

Park Avenue Speed Cushion Detail

Faircross Avenue Speed Cushion Detail


Speed Cushion 75mm high
On/off gradient 1:8 (600mm)
Side gradient 1:4 (300mm)

Denotes one way road

Denotes new wooden bollard x4

Denotes existing telegraph pole

BUFF COLOURED SURFACE TREATMENT ON BEND WITH 4no. BOLLARDS TO PROTECT FOOTWAY

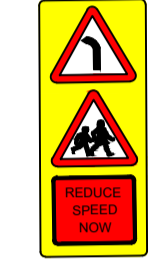

NEW TRAFFIC SIGN ON L.C. c/n 105/107



NEW TRAFFIC SIGN ON L.C. c/n 146/148



Humps for 150 yds

EXISTING LAMP COLUMN




Humps for 330 yds

EXISTING LAMP COLUMN



Humps for 330 yds

EXISTING LAMP COLUMN

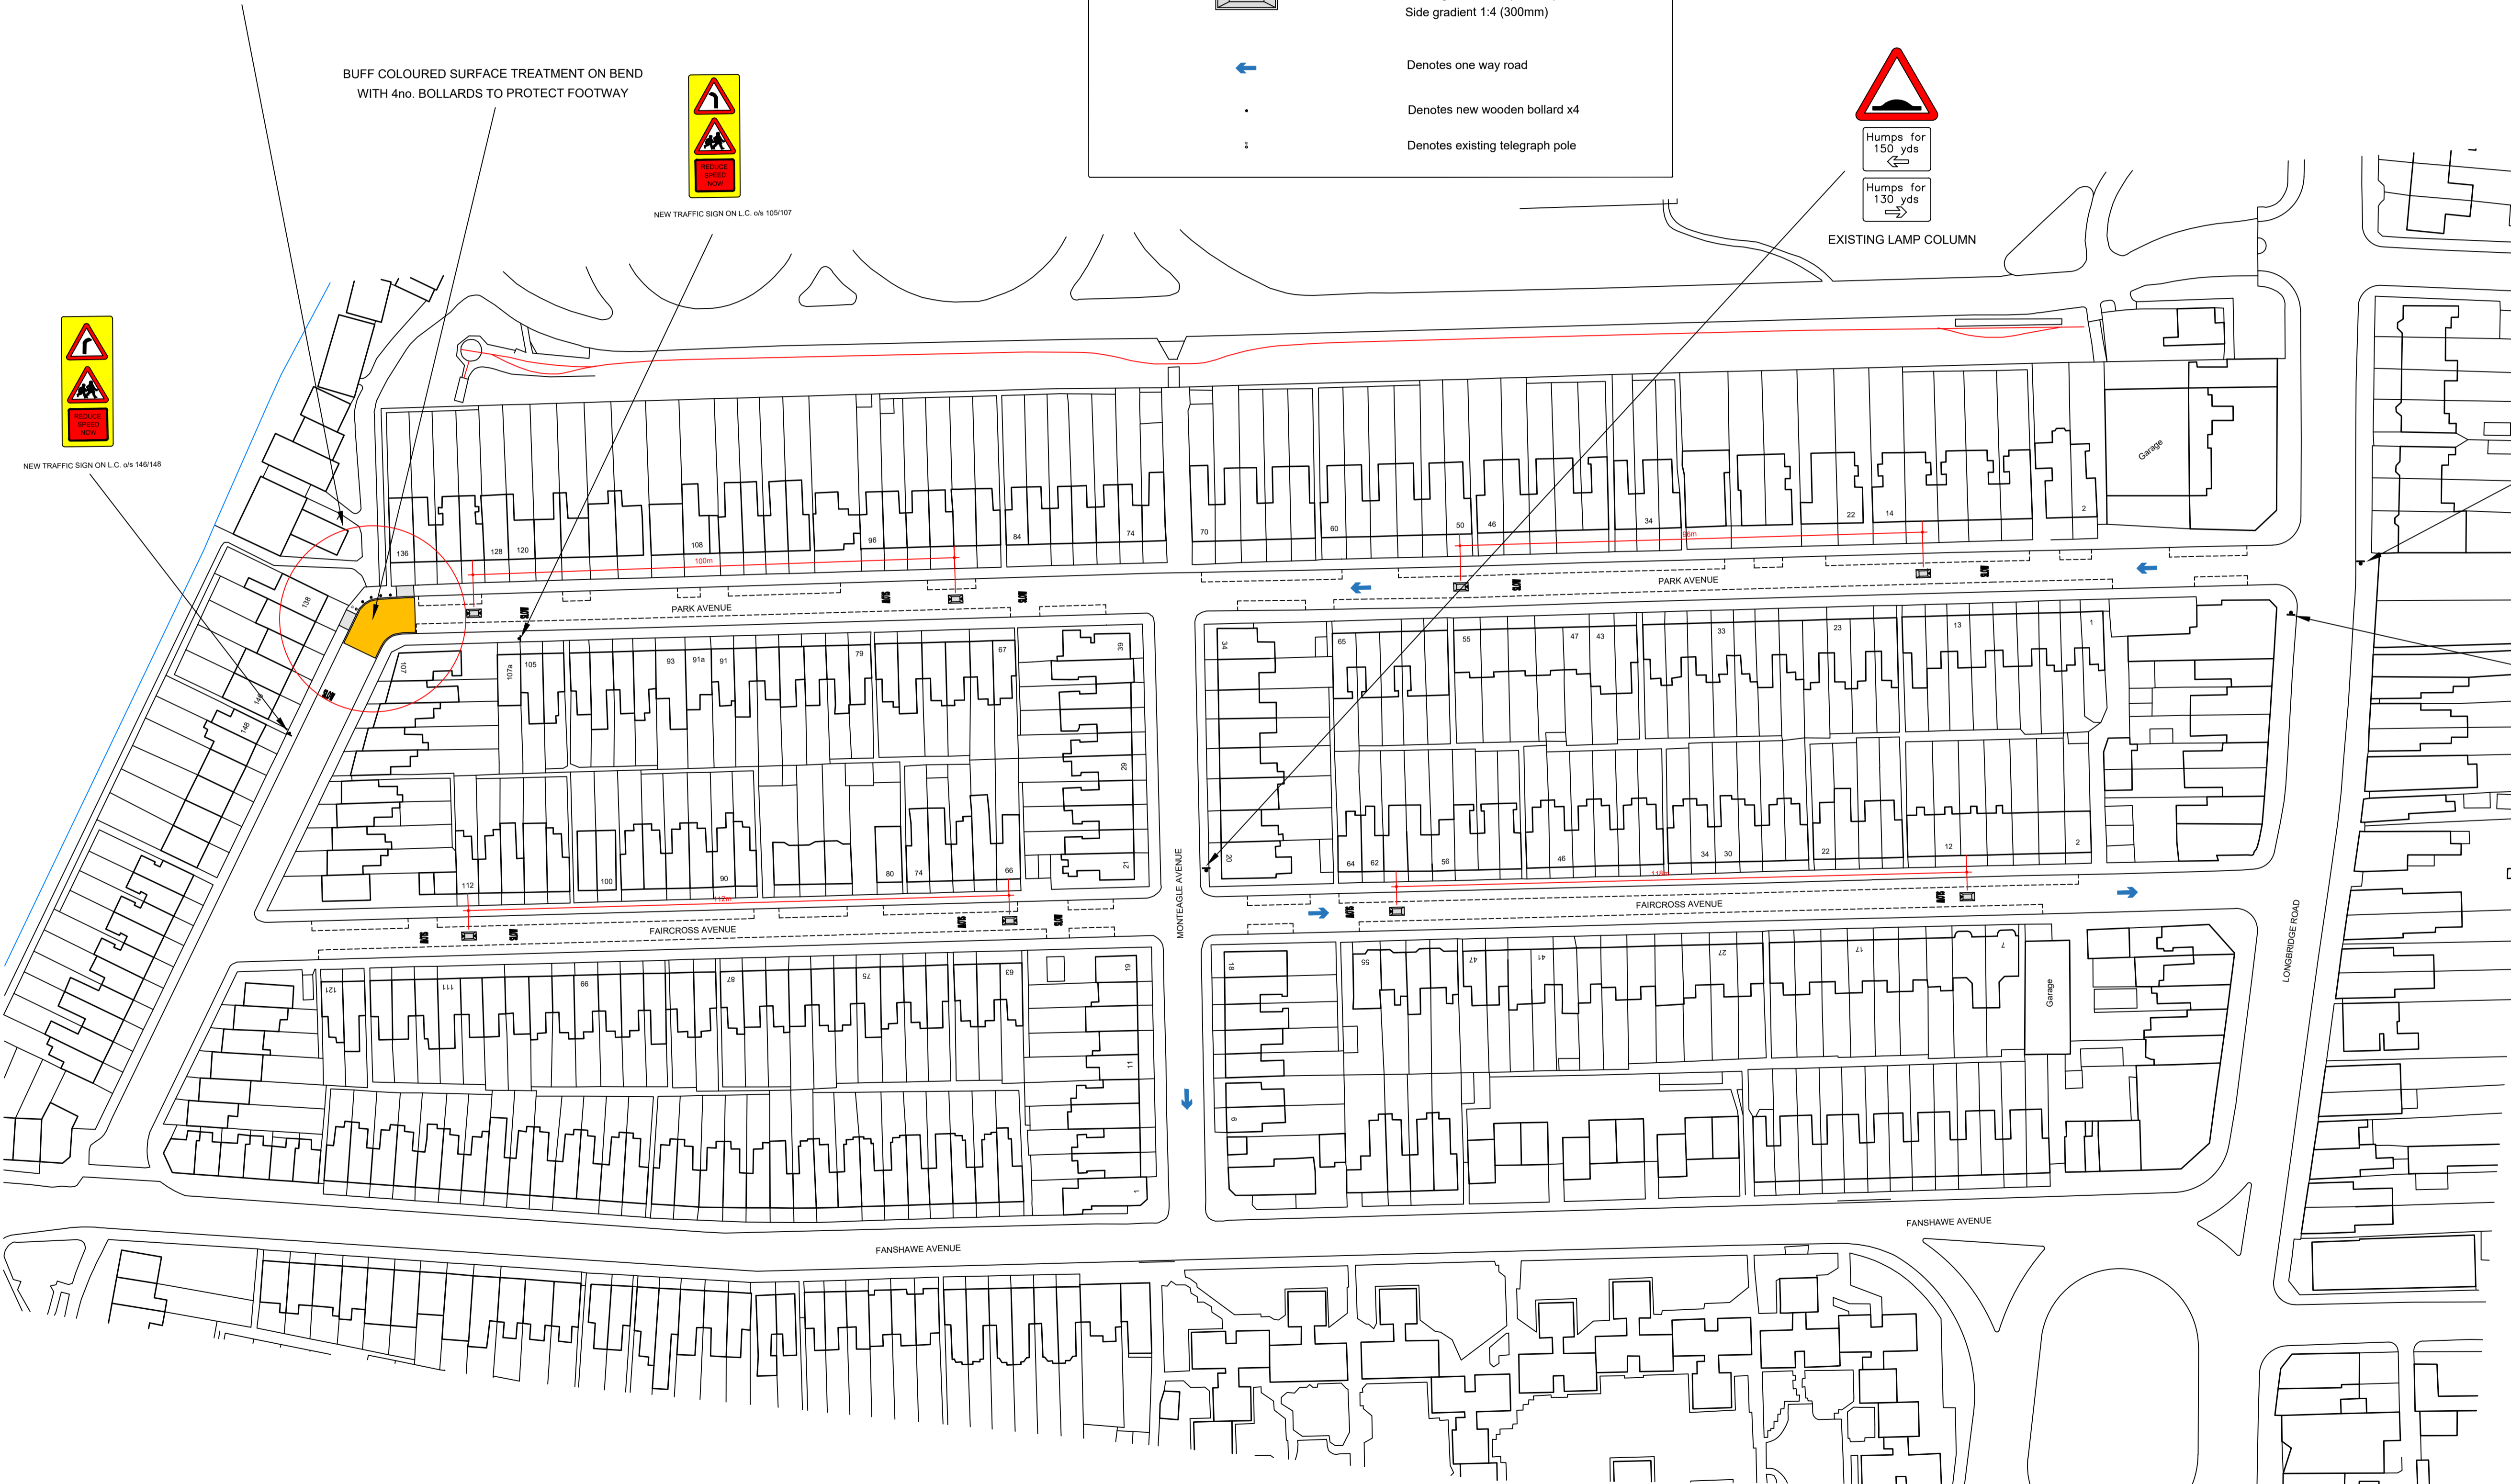

A	Hump signage added	16.03.2026
Rev	Amendment	Date

Scheme	ROAD SAFETY PROGRAMME 2025-2026	
Title	NORTHBURY WARD BUDGET FAIRCROSS AVENUE & PARK AVENUE - TRAFFIC CALMING MEASURES	
Drawn	GJC	Checked
Scale	1 : 750	Date March 2026

Drawing No. NORTHBURY - C05055 - 001A